


- (E1) EASEMENT TO DRAIN WATER 1.5 WIDE
- (E2) EASEMENT FOR ACCESS AND MAINTENANCE 0.9 WIDE
- (E21) EASEMENT FOR ACCESS AND MAINTENANCE 1.5 WIDE
- (E22) EASEMENT FOR ACCESS AND MAINTENANCE 0.9 WIDE
- (E23) EASEMENT FOR ACCESS AND MAINTENANCE 0.9 WIDE
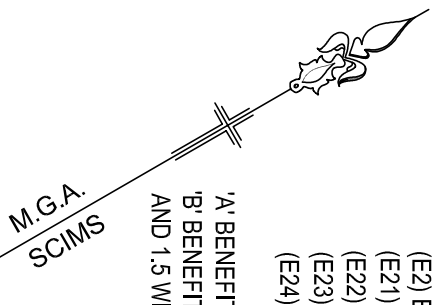


No	Bearing	Chord	Arc	Radius
1	37°48'25"	23.065	23.065	287.4
2	41°49'45"	17.28	17.285	287.4
3	30°24'40"	10.065	10.065	216.4
4	28°42'55"	2.75	2.75	216.4
5	217°09'25"	8.26	8.26	271.4
6	219°38'05"	15.215	15.215	271.4
7	222°31'10"	12.105	12.105	271.4
8	44°09'15"	9.855	9.855	216.4
9	42°00'40"	6.34	6.34	216.4
10	39°55'40"	9.39	9.39	216.4

DRAFT 01.07.21
DIMENSIONS AND AREAS
ARE SUBJECT TO FINAL SURVEY

No	Bearing	Distance	No	Bearing	Distance
11	162°55'15"	6.82	23	209°55'00"	7.53
12	12°55'15"	7.315	24	209°55'00"	7.53
13	162°55'15"	6.82	25	252°55'15"	7.315
14	172°55'15"	7.315	26	344°09'55"	6.66
15	162°55'15"	6.82	27	72°08'35"	7.22
16	75°28'00"	7.61	28	209°55'00"	7.53
17	115°55'30"	6.79	29	252°55'15"	7.315
18	252°55'15"	7.315	30	342°08'55"	6.92
19	295°55'30"	7.53	31	166°06'20"	7.68
20	295°55'30"	7.53	32	42°53'05"	7.765
21	342°55'15"	6.82	33	76°58'25"	7.775
22	162°55'15"	6.82			

SCHEDULE of LINES

SCHEDULE of CURVED BOUNDARIES

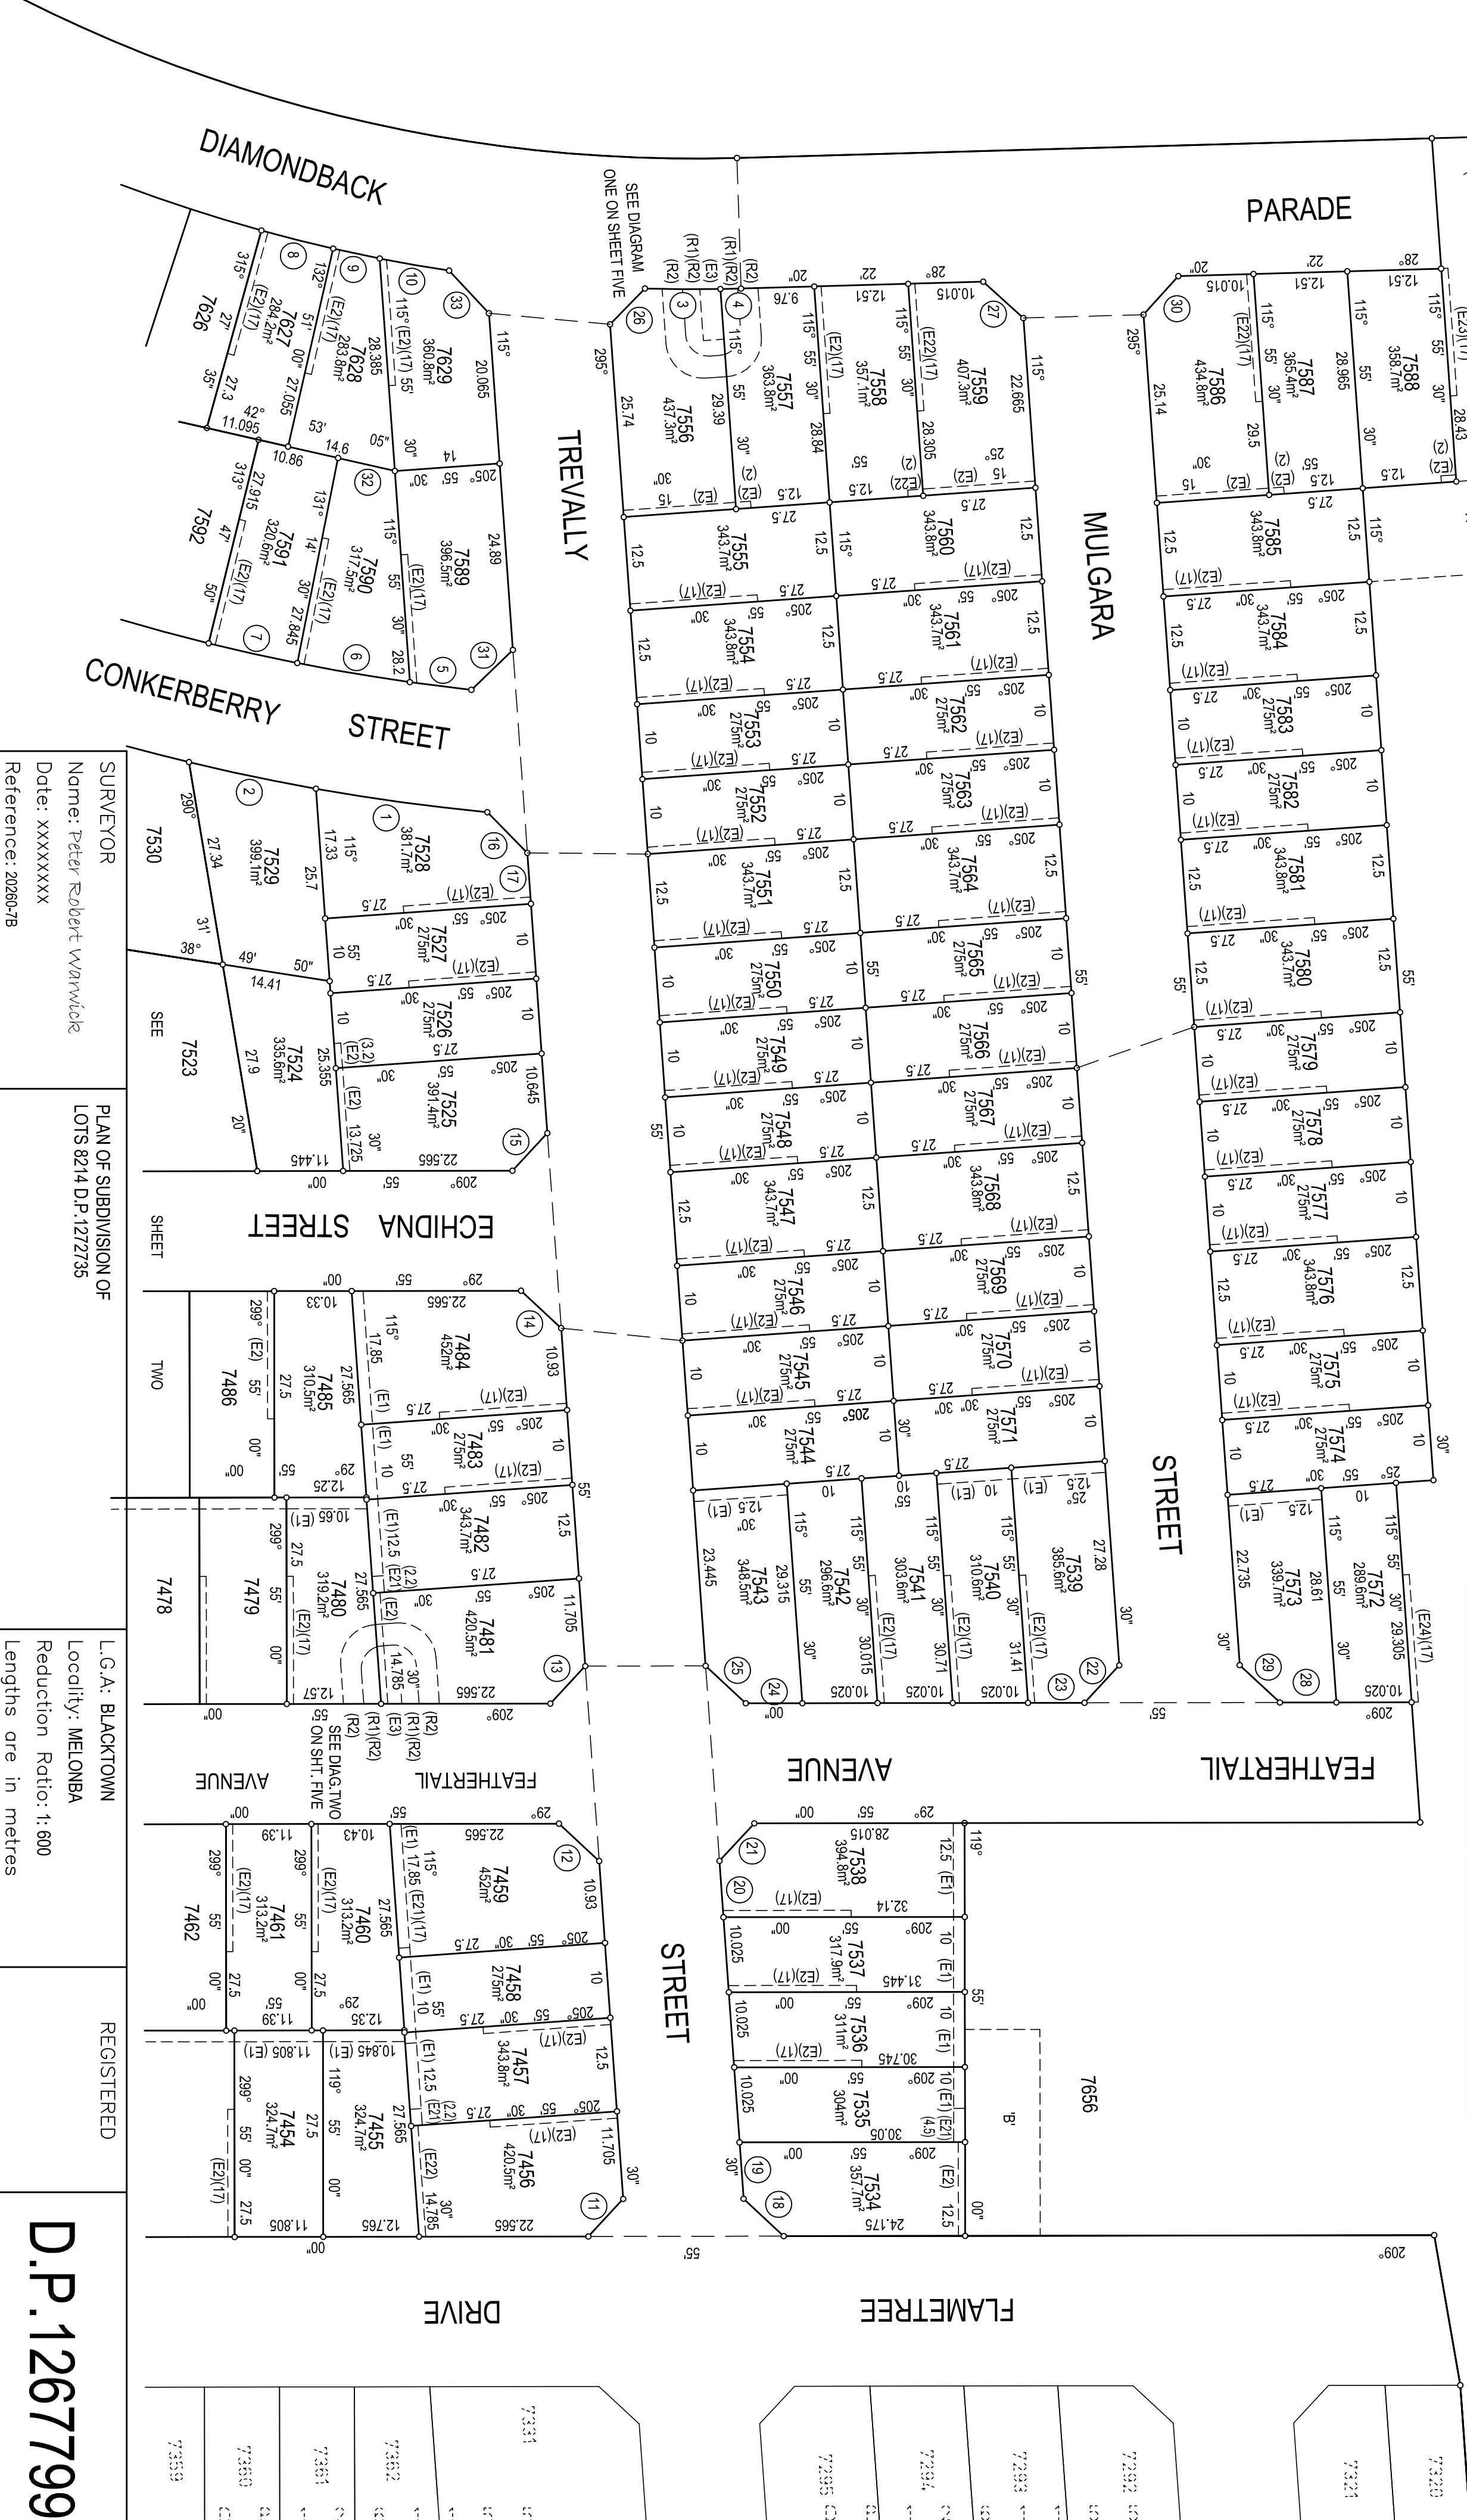

SURVEYOR
Name: Peter Robert Warwick
Date: xxxxxxxx
Reference: 20260-7B


PLAN OF SUBDIVISION OF
LOTS 8214 D.P.1272735

L.G.A.: BLACKTOWN
Locality: MELONBA
Reduction Ratio: 1:600
Lengths are in metres

REGISTERED


D.P.1267799

M.G.A. SCIMS																								
No	Bearing	Chord	Ac	Radius	No	Bearing	Chord	Ac	Radius	No	Bearing	Chord	Ac	Radius	No	Bearing	Chord	Ac	Radius	No	Bearing	Chord	Ac	Radius
1	16°25'45"	22.745	22.75	314.5	11	22°13'25"	11.91	11.91	314.5	21	209°33'55"	4.045	4.045	330.5	31	196°32'00"	11	11.005	401.5	41	299°06'50"	9.56	9.595	32
2	198°08'45"	22.865	22.87	259.5	12	19°49'15"	14.47	14.47	314.5	22	29°31'00"	5.37	5.37	385.5	32	194°57'50"	11.005	11.005	401.5	42	203°59'10"	22.545	22.545	401.5
3	201°35'45"	8.38	8.38	259.5	13	14°56'45"	22.66	22.665	385.5	23	28°14'55"	11.71	11.71	385.5	33	193°37'25"	7.785	7.765	401.5	43	206°18'45"	10.05	10.05	401.5
4	203°45'30"	11.21	11.21	259.5	14	196°02'20"	22.72	22.725	330.5	24	26°30'25"	11.71	11.71	385.5	34	34°37'35"	15.48	15.5	88	44	207°44'55"	10.08	10.08	401.5
5	206°14'00"	11.21	11.21	259.5	15	198°46'55"	8.915	8.915	330.5	25	24°46'00"	11.71	11.71	385.5	35	68°02'55"	5.335	5.355	287.4	45	209°11'30"	10.145	10.145	401.5
6	208°41'35"	11.07	11.07	259.5	16	200°31'15"	11.145	11.145	330.5	26	23°01'35"	11.71	11.71	385.5	36	65°36'35"	19.125	19.13	287.4	46	45°11'50"	16.505	16.51	287.4
7	29°52'05"	0.54	0.54	314.5	17	202°27'10"	11.145	11.145	330.5	27	21°17'10"	11.71	11.71	385.5	37	136°25'20"	2.595	2.595	48	47	47°57'55"	11.27	11.27	287.4
8	28°43'55"	11.91	11.91	314.5	18	204°23'05"	11.145	11.145	330.5	28	19°32'45"	11.71	11.71	385.5	38	128°34'55"	10.52	10.54	48	48	50°14'15"	11.515	11.515	287.4
9	26°33'45"	11.91	11.91	314.5	19	206°19'00"	11.145	11.145	330.5	29	17°39'10"	13.77	13.77	385.5	39	116°24'25"	9.84	9.86	48	49	52°33'40"	11.795	11.8	287.4
10	24°23'35"	11.91	11.91	314.5	20	208°14'55"	11.145	11.145	330.5	30	197°59'35"	9.455	9.455	401.5	40	55°58'10"	22.39	22.395	287.4					

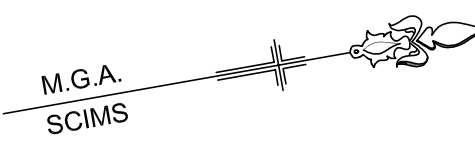


SCHEDULE of LINES

No	Bearing	Distance	No	Bearing	Distance
50	326°09'30"	6.725	66	204°23'05"	2.99
51	276°21'25"	7.7	67	202°27'10"	7.885
52	209°55'00"	0.15	68	202°27'10"	4.185
53	208°20'40"	0.495	69	200°31'15"	6.885
54	208°42'30"	0.88	70	200°31'15"	5.385
55	206°14'00"	2.415	71	198°24'35"	5.49
56	203°16'30"	3.945	72	154°46'25"	7.165
57	201°23'40"	6.92	73	235°33'45"	7.303
58	325°29'05"	6.79	74	278°24'50"	5.505
59	236°01'30"	7.385	75	107°35'40"	4.08
60	209°55'00"	7.4	76	23°34'50"	7.07
61	209°47'10"	1.285	77	68°34'50"	7.35
62	208°14'55"	0.605	78	68°34'50"	4.865
63	29°55'00"	6.115	79	102°04'50"	7.785
64	208°14'55"	0.59	80	110°31'20"	0.21
65	206°19'00"	1.79	81	246°16'20"	7.165

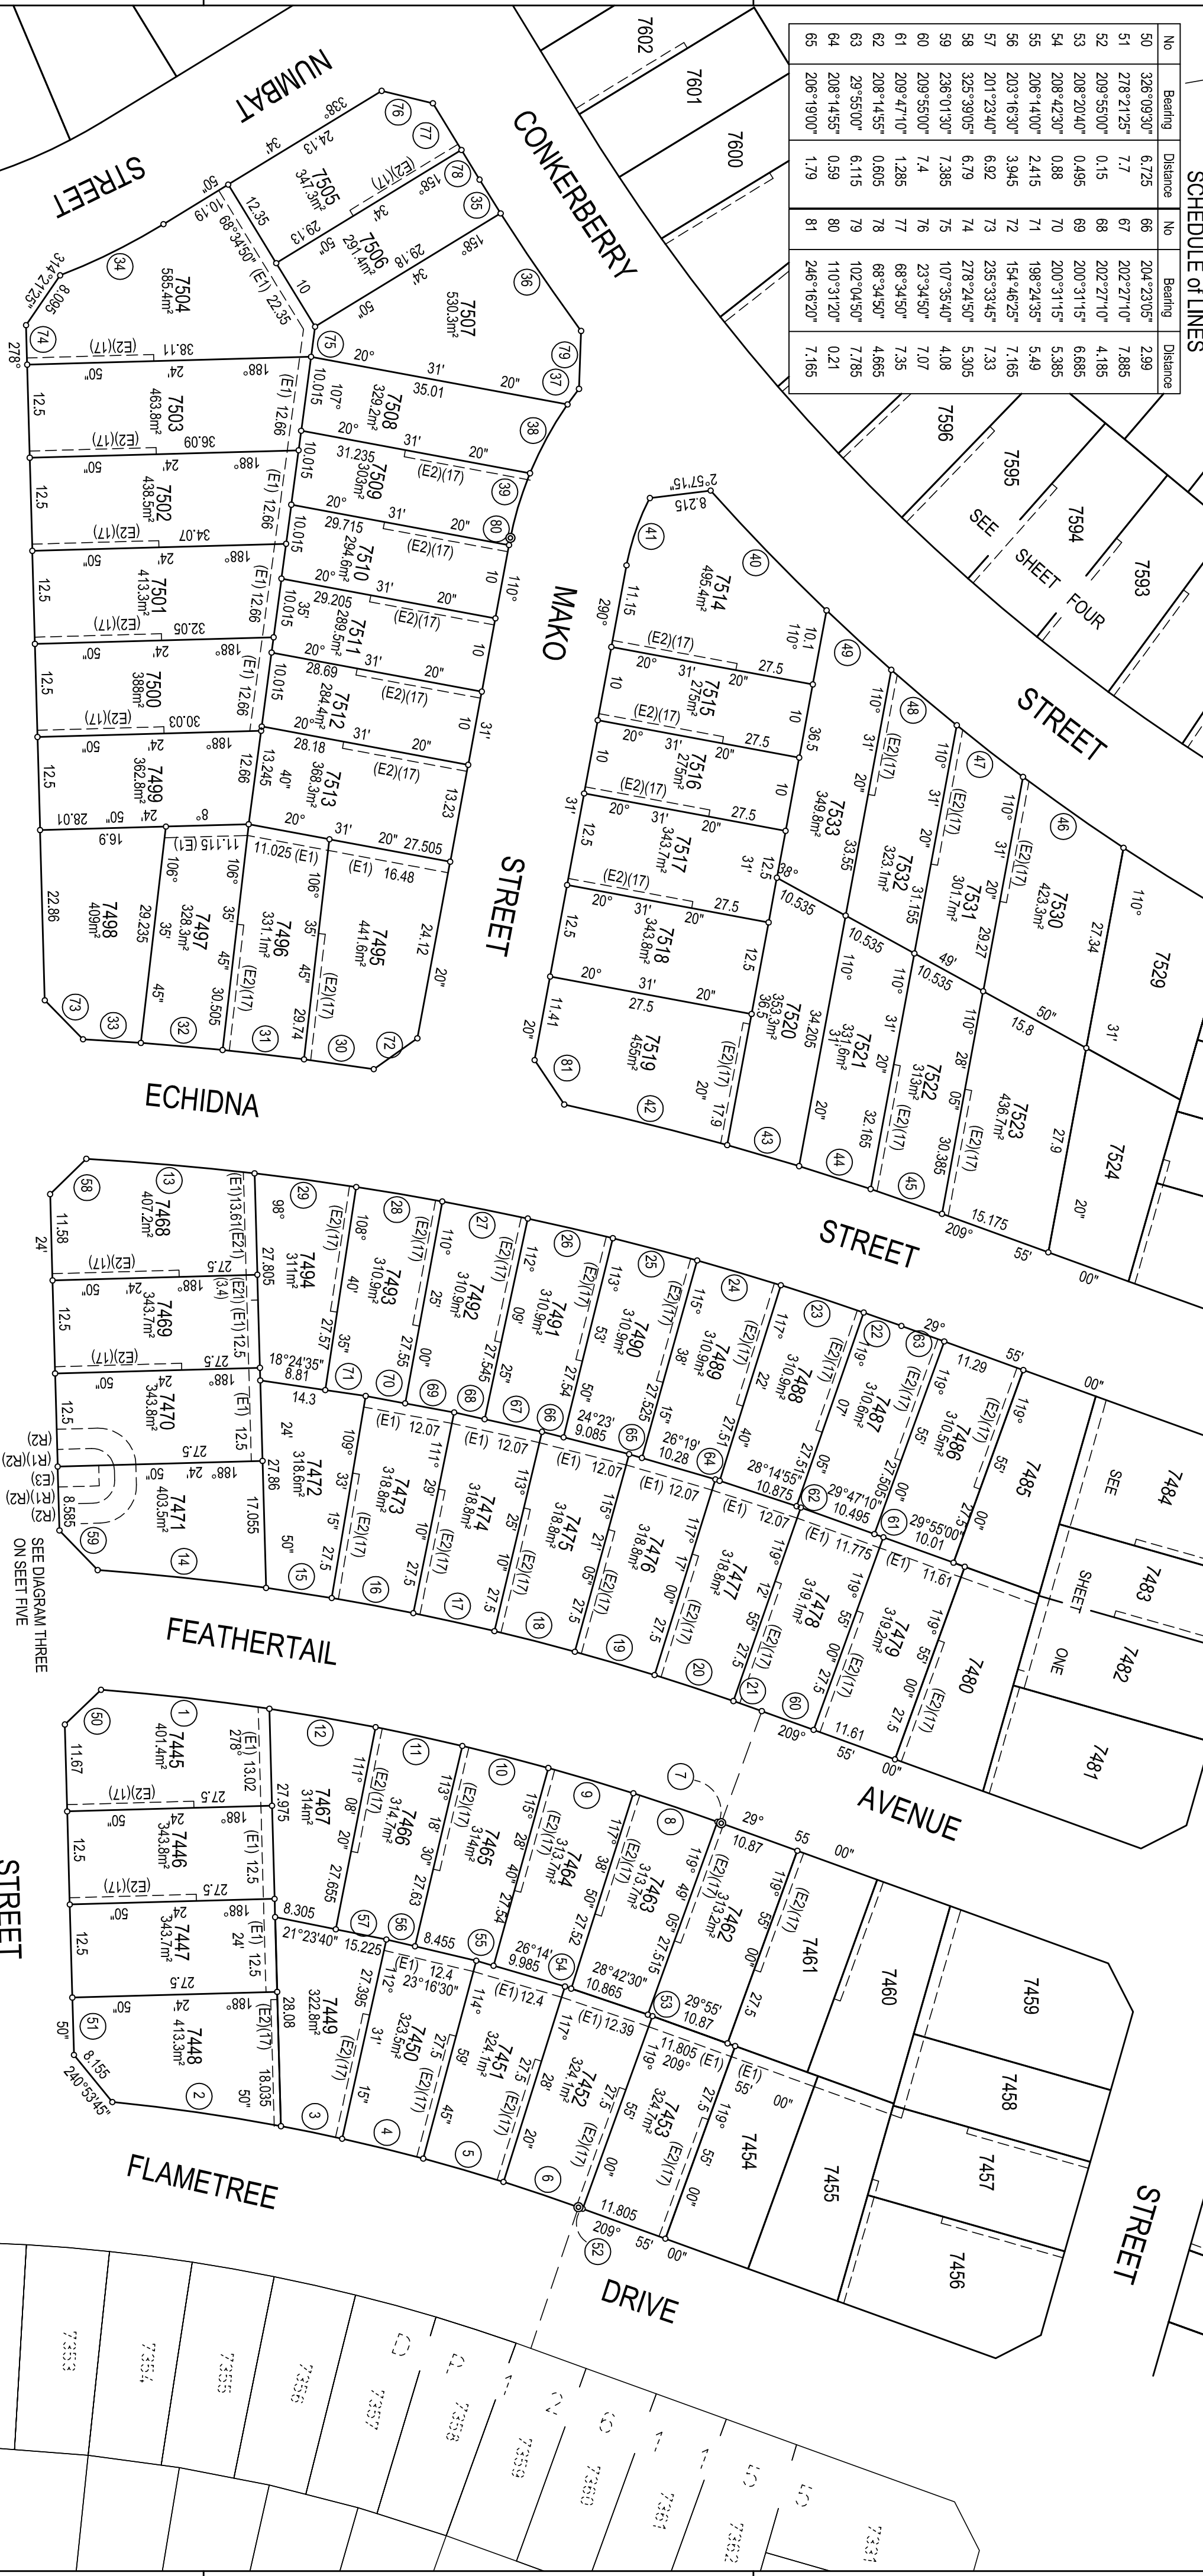

DRAFT 01.07.21
DIMENSIONS AND AREAS
ARE SUBJECT TO FINAL SURVEY

(E1) EASEMENT TO DRAIN WATER 1.5 WIDE (E2) EASEMENT FOR ACCESS AND MAINTENANCE 0.9 WIDE (E21) EASEMENT FOR ACCESS AND MAINTENANCE 1.5 WIDE	SURVEYOR Name: Peter Robert Warrwick Date: xxxxxxxx Reference: 20260-7B	PLAN OF SUBDIVISION OF LOTS 8214 D.P.1272735	L.G.A.: BLACKTOWN Locality: MELONBA Reduction Ratio: 1:600 Lengths are in metres	REGISTERED	D.P.1267799
--	--	---	---	------------	-------------

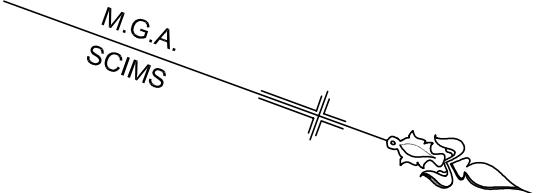

SCHEDULE of CURVED BOUNDARIES					
No	Bearing	Chord	Arc	Radius	No
1	232°44'35"	12.105	12.105	271.4	8
2	236°17'55"	12.105	12.105	271.4	9
3	237°51'15"	12.105	12.105	271.4	10
4	240°24'35"	12.105	12.105	271.4	11
5	243°04'35"	13.15	13.15	271.4	12
6	245°31'15"	10.015	10.015	271.4	13
7	247°34'45"	9.485	9.485	271.4	14

No	Bearing	Chord	Arc	Radius	No
15	347°26'00"	20.93	21.015	68	20
16	161°24'40"	7.105	7.105	72	21
17	340°53'35"	7.1	7.1	88	22
18	160°29'15"	4.79	4.79	72	23
19	169°00'05"	16.575	16.61	72	24
36	45°04'30"	12.105	12.105	271.4	25
37	47°37'50"	12.105	12.105	271.4	26
38	50°11'10"	12.105	12.105	271.4	27

No	Bearing	Distance	No	Bearing	Distance
20	57°12'05"	3.125	28	229°49'10"	7.305
21	49°49'10"	7.76	29	113°34'50"	7.07
22	63°15'40"	2.44	30	203°34'50"	7.07
23	248°34'50"	0.515	31	338°34'50"	1.82
24	283°34'50"	7.07	32	23°34'50"	7.07
25	23°34'50"	7.07	33	113°34'50"	7.07
26	68°34'50"	0.515	34	23°34'50"	7.07
27	222°53'05"	3.81	35	113°34'50"	7.07

(E1) EASEMENT TO DRAIN WATER 1.5 WIDE
(E2) EASEMENT FOR ACCESS AND MAINTENANCE 0.9 WIDE
(E23) EASEMENT FOR ACCESS AND MAINTENANCE 0.9 WIDE (D.P. 1272735)
(E26) EASEMENT FOR ACCESS AND MAINTENANCE 0.9 WIDE (D.P. 1272576)

DRAFT 01.07.21
DIMENSIONS AND AREAS
ARE SUBJECT TO FINAL SURVEY

(E13) EASEMENT FOR PADMOUNT SUBSTATION 2.75 WIDE (D.P. 1272576)
(R11) RESTRICTION ON THE USE OF LAND (D.P. 1272576)
(R12) RESTRICTION ON THE USE OF LAND (D.P. 1272576)







SURVEYOR
Name: Peter Robert Warwick
Date: xxxxxxxx
Reference: 20260-7B

PLAN OF SUBDIVISION OF
LOTS 8214 D.P. 1272735

L.G.A.: BLACKTOWN
Locality: MELONBA
Reduction Ratio: 1:600
Lengths are in metres

REGISTERED

D.P. 1267799

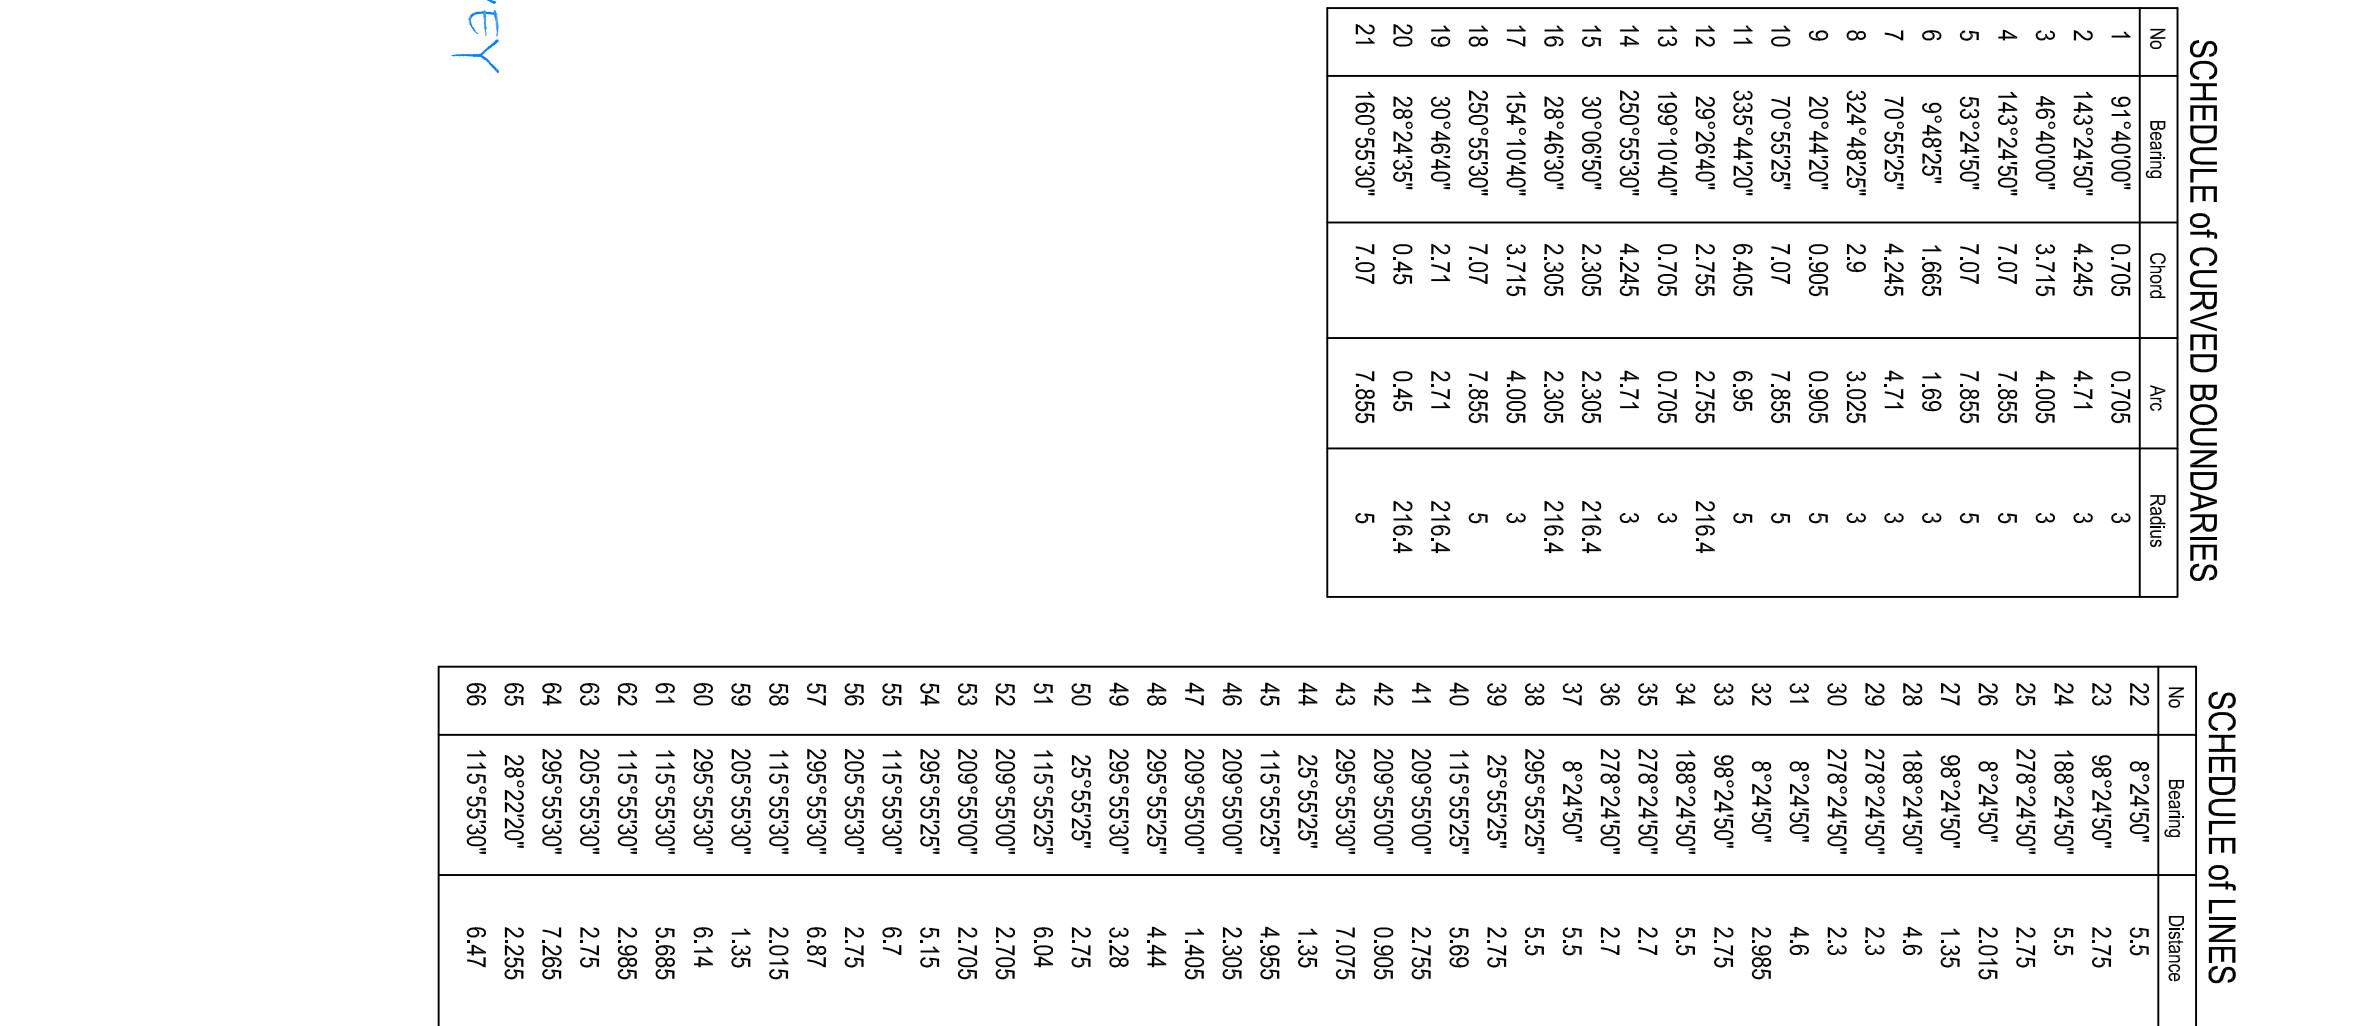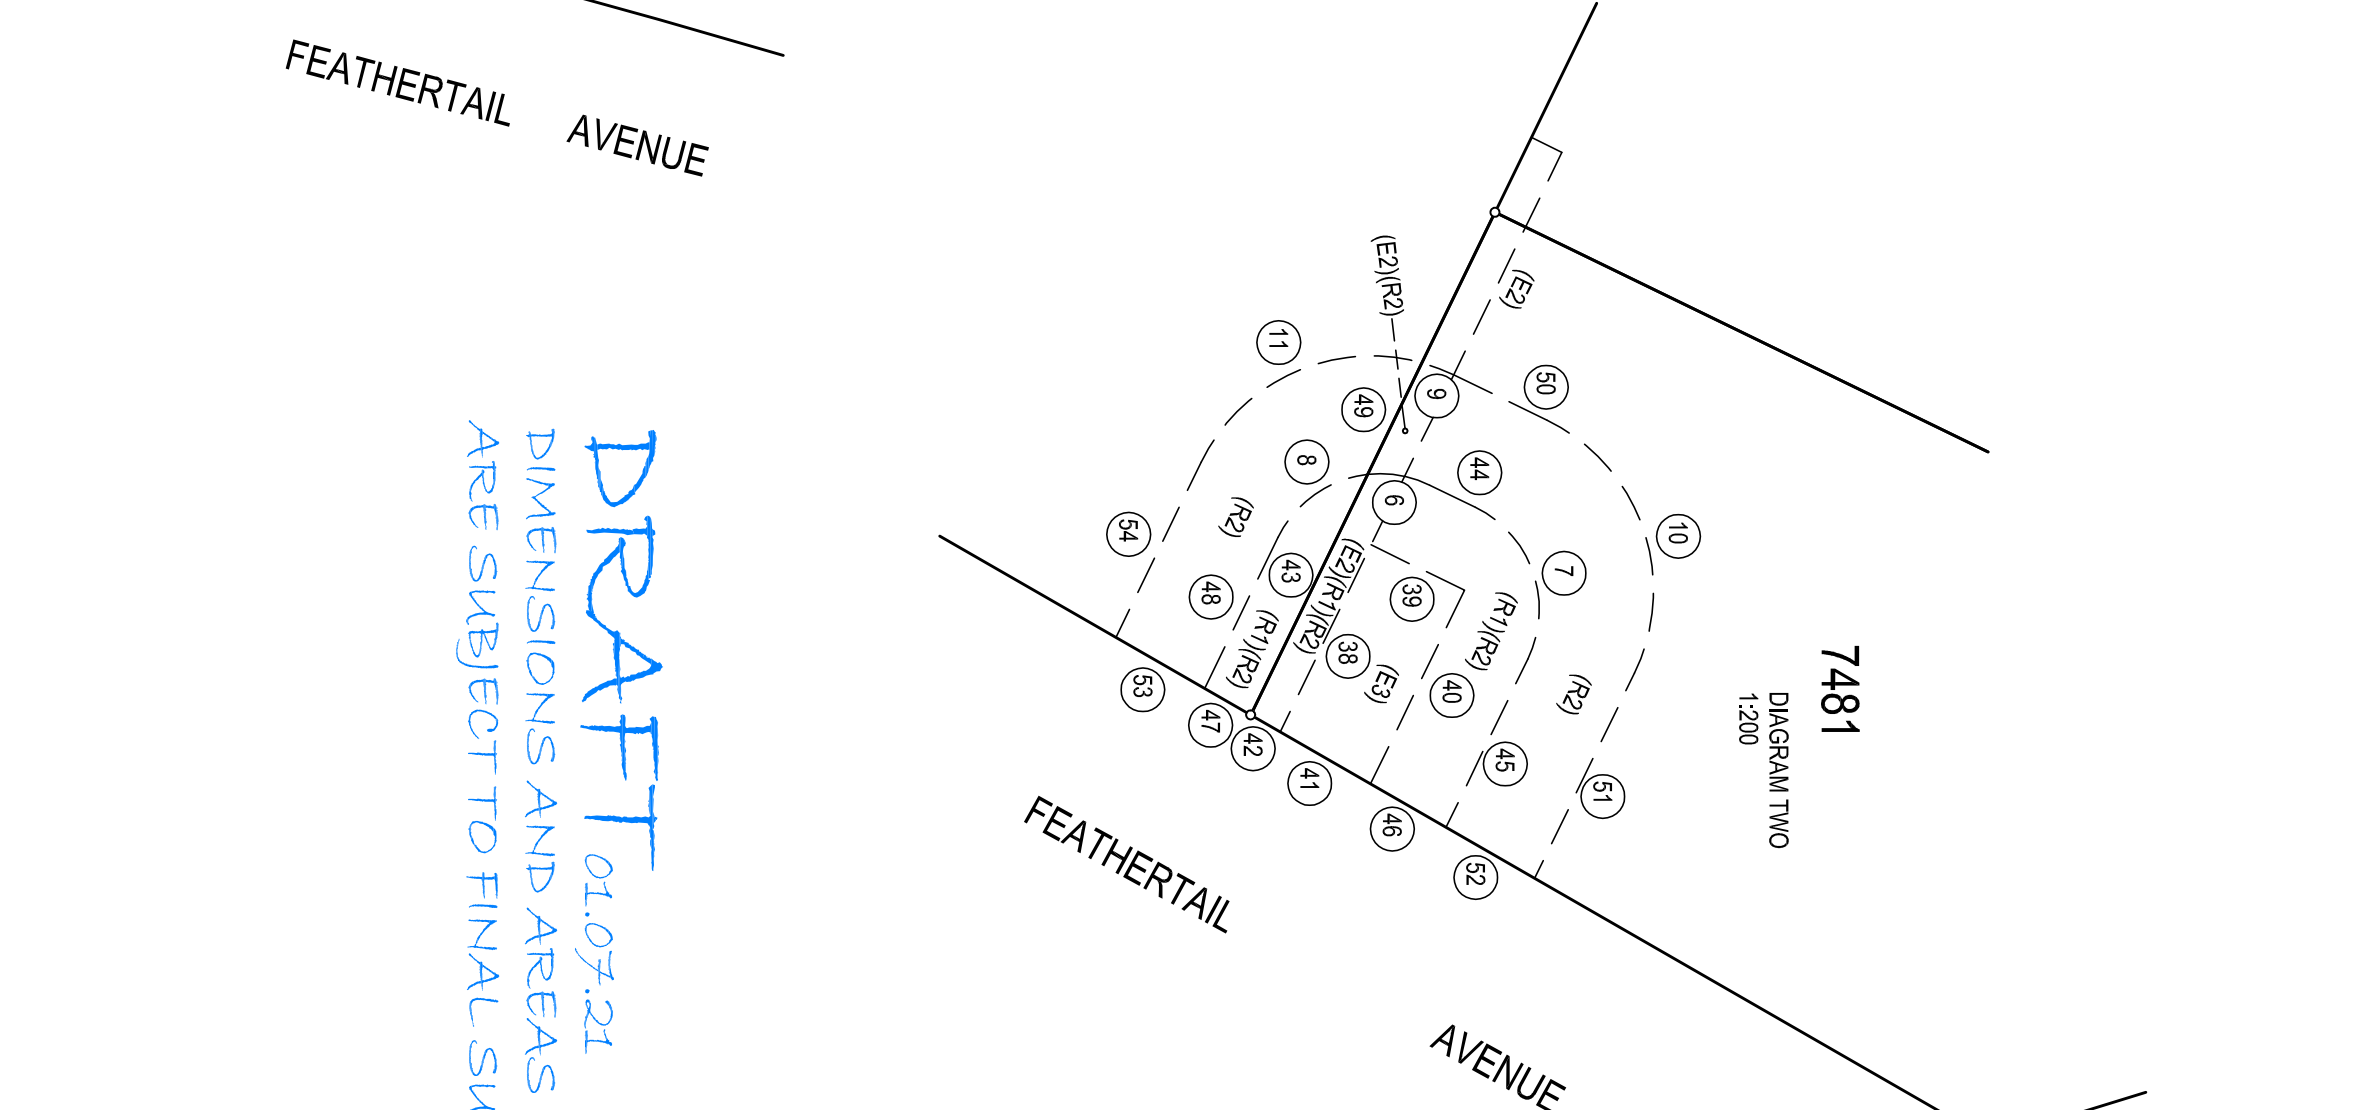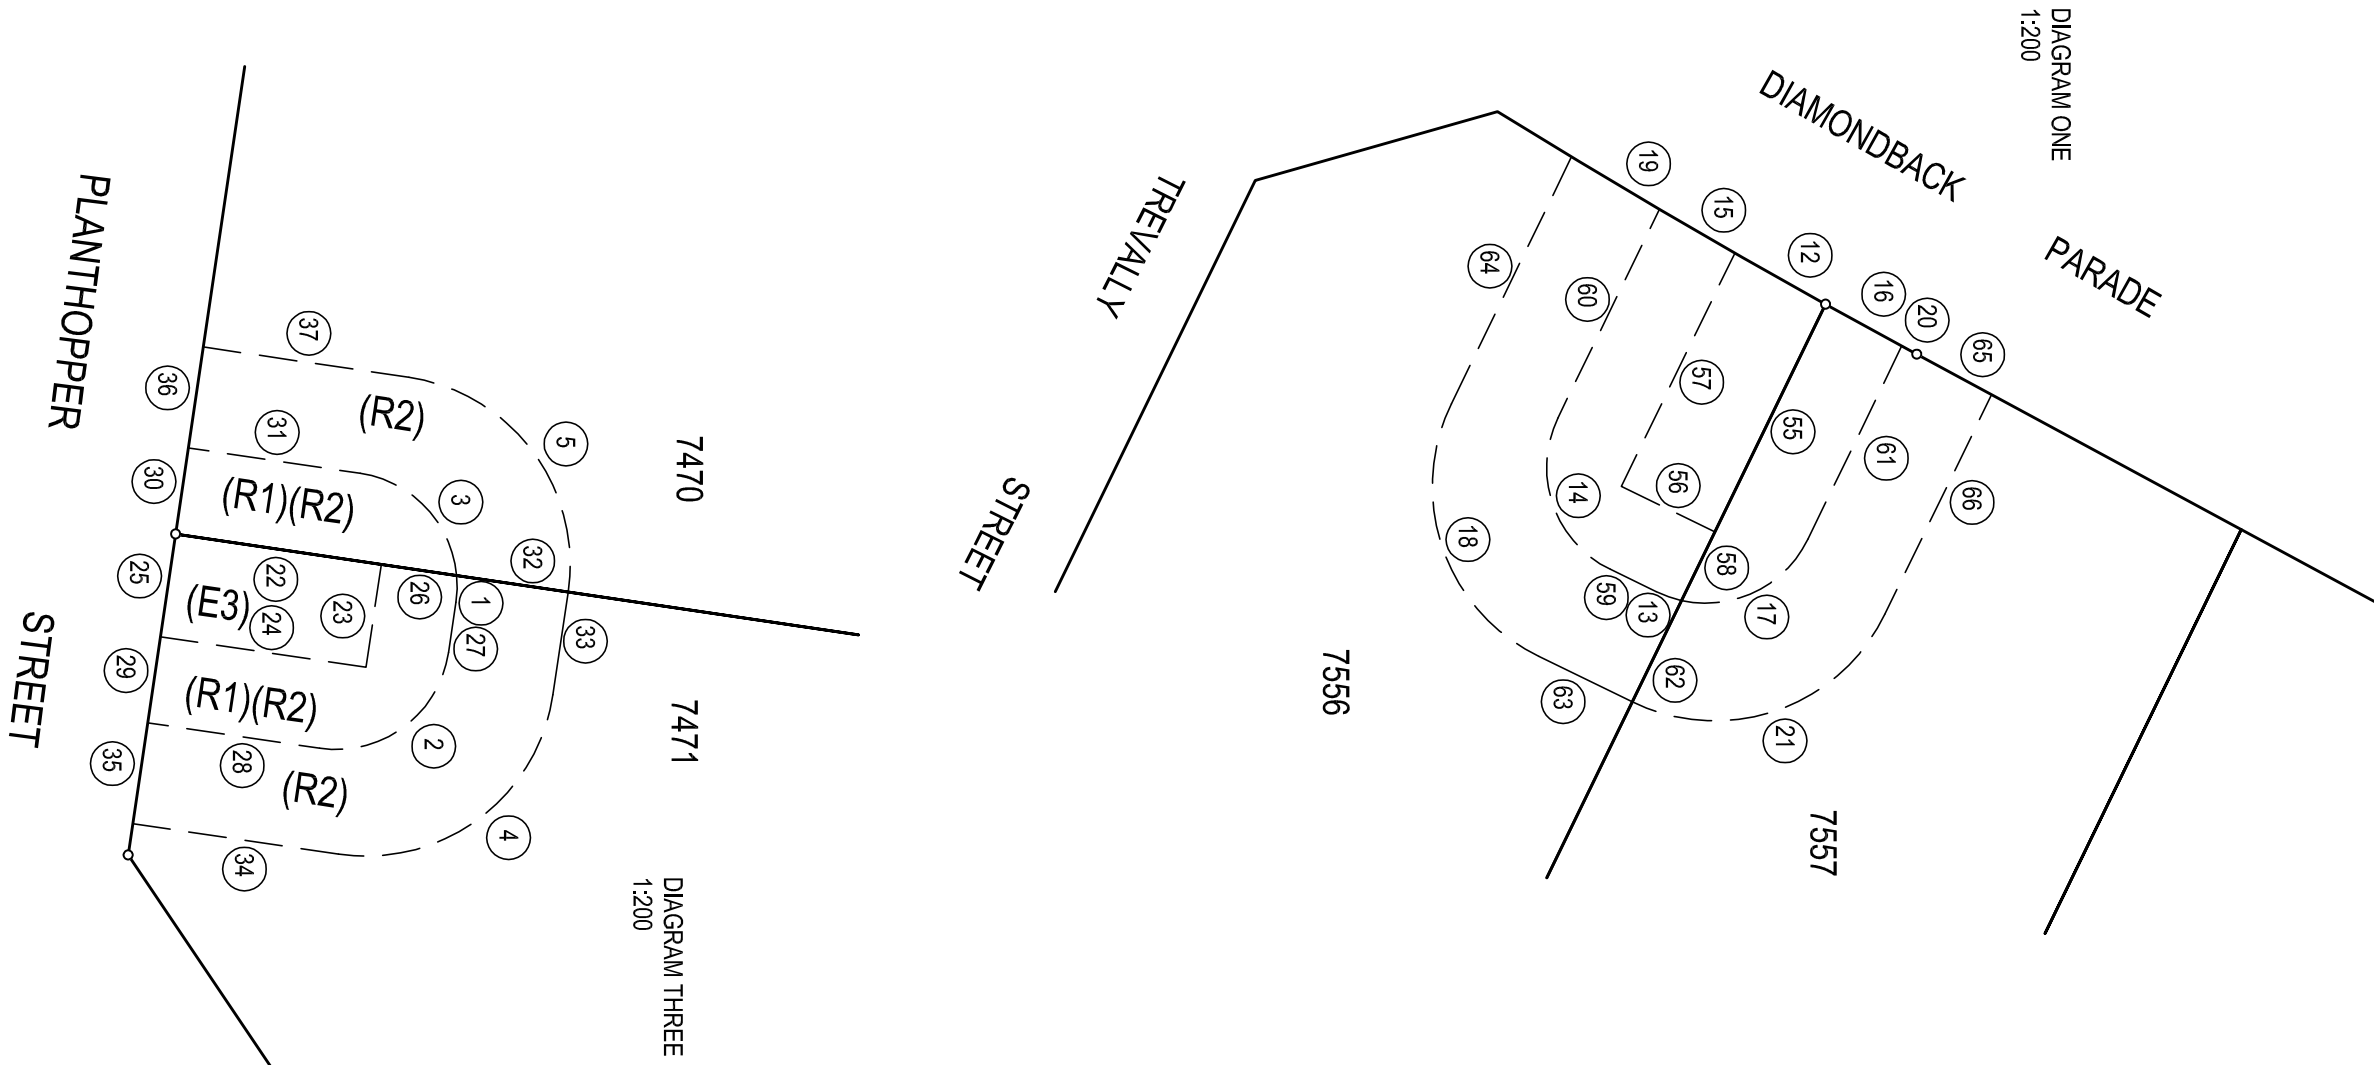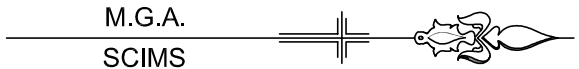

DRAFT 01.07.21
DIMENSIONS AND AREAS
ARE SUBJECT TO FINAL SURVEY

SCHEDULE of CURVED BOUNDARIES				
No	Bearing	Chord	Arc	Radius
1	91°40'00"	0.705	0.705	3
2	143°24'50"	4.245	4.71	3
3	46°40'00"	3.715	4.005	3
4	143°24'50"	7.07	7.855	5
5	53°24'50"	7.07	7.855	5
6	9°48'25"	1.665	1.69	3
7	70°55'25"	4.245	4.71	3
8	324°48'25"	2.9	3.025	3
9	20°44'20"	0.905	0.905	5
10	70°55'25"	7.07	7.855	5
11	335°44'20"	6.405	6.95	5
12	29°26'40"	2.755	2.755	216.4
13	199°10'40"	0.705	0.705	3
14	250°55'30"	4.245	4.71	216.4
15	30°06'50"	2.305	2.305	216.4
16	28°46'30"	2.305	2.305	216.4
17	154°10'40"	3.715	4.005	3
18	250°55'30"	7.07	7.855	5
19	30°46'40"	2.71	2.71	216.4
20	28°24'35"	0.45	0.45	216.4
21	160°55'30"	7.07	7.855	5

SCHEDULE of LINES		
No	Bearing	Distance
22	8°24'50"	5.5
23	98°24'50"	2.75
24	188°24'50"	5.5
25	278°24'50"	2.75
26	8°24'50"	2.015
27	98°24'50"	1.35
28	188°24'50"	4.6
29	278°24'50"	2.3
30	278°24'50"	2.3
31	8°24'50"	4.6
32	8°24'50"	2.985
33	98°24'50"	2.75
34	188°24'50"	5.5
35	278°24'50"	2.7
36	278°24'50"	2.7
37	8°24'50"	5.5
38	295°55'25"	5.5
39	25°55'25"	2.75
40	115°55'25"	5.69
41	209°55'00"	2.755
42	209°55'00"	0.905
43	295°55'30"	7.075
44	25°55'25"	1.35
45	115°55'25"	4.955
46	209°55'00"	2.305
47	209°55'00"	1.405
48	295°55'25"	4.44
49	295°55'30"	3.28
50	25°55'25"	2.75
51	115°55'25"	6.04
52	209°55'00"	2.705
53	209°55'00"	2.705
54	295°55'25"	5.15
55	115°55'30"	6.7
56	205°55'30"	2.75
57	295°55'30"	6.87
58	115°55'30"	2.015
59	205°55'30"	1.35
60	295°55'30"	6.14
61	115°55'30"	5.685
62	115°55'30"	2.985
63	205°55'30"	2.75
64	295°55'30"	7.265
65	28°22'20"	2.255
66	115°55'30"	6.47

SURVEYOR Name: <i>Péter Robert Warrwick</i> Date: xxxxxxxx Reference: 20260-7B	PLAN OF SUBDIVISION OF LOTS 8214 D.P.1272735	L.G.A.: BLACKTOWN Locality: MELONBA Reduction Ratio: 1:600 Lengths are in metres	REGISTERED	D.P.1267799
---	---	---	------------	-------------