

SCHEDULE of CURVED BOUNDARIES

No	Bearing	Chord	Arc	Radius
1	121°02'15"	8.905	8.905	492
2	125°51'25"	11.29	11.3	75.5
3	134°46'40"	12.2	12.21	75.5
4	201°59'15"	3.645	3.645	36
5	204°52'00"	0.36	0.36	509.5
6	204°17'10"	10.005	10.005	509.5
7	203°16'15"	8.05	8.05	509.5
8	115°58'20"	0.8	0.8	492
9	116°44'55"	12.55	12.55	492

SCHEDULE of LINES

No	Bearing	Distance
10	159°22'20"	7.26
11	69°22'20"	6.875
12	249°22'20"	6.875
13	295°55'30"	7.52
14	295°55'30"	7.52
15	339°22'15"	7.26
16	71°31'20"	6.6
17	148°00'45"	13.755
18	168°19'05"	9.38
19	188°37'25"	4.595
20	188°37'25"	6.185
21	202°49'05"	1.95
22	249°22'20"	6.875
23	339°20'15"	7.28
24	69°22'20"	6.875
25	160°17'40"	7.37



(X) BENEFITED BY EASEMENT FOR ACCESS AND MAINTENANCE 0.9 WIDE (E22)
(E3) EASEMENT FOR PADMOUNT SUBSTATION 2.75 WIDE
(R1) RESTRICTION ON THE USE OF LAND
(R2) RESTRICTION ON THE USE OF LAND
(E1) EASEMENT TO DRAIN WATER 1.5 WIDE
(E2) EASEMENT FOR ACCESS AND MAINTENANCE 0.9 WIDE
(E21) EASEMENT FOR ACCESS AND MAINTENANCE 1.5 WIDE
(E22) EASEMENT FOR ACCESS AND MAINTENANCE 0.9 WIDE
(E24) EASEMENT FOR ACCESS AND MAINTENANCE 0.9 WIDE (D.P.1275630)

SEE SHEET 7 FOR SCHEDULE OF REFERENCE MARKS
SEE SHEET 7 FOR COORDINATE SCHEDULE
SEE SHEET 7 FOR SCHEDULE OF PM LINES

SURVEYOR

Name: *Peter Robert Warwick*

Date: 5th December, 2025.

Reference: 20260-7H

PLAN OF SUBDIVISION OF
LOT 9253 D.P.1275630

L.G.A: BLACKTOWN


Locality: MELONBA

Reduction Ratio: 1: 600


Lengths are in metres

REGISTERED

D.P.1275629

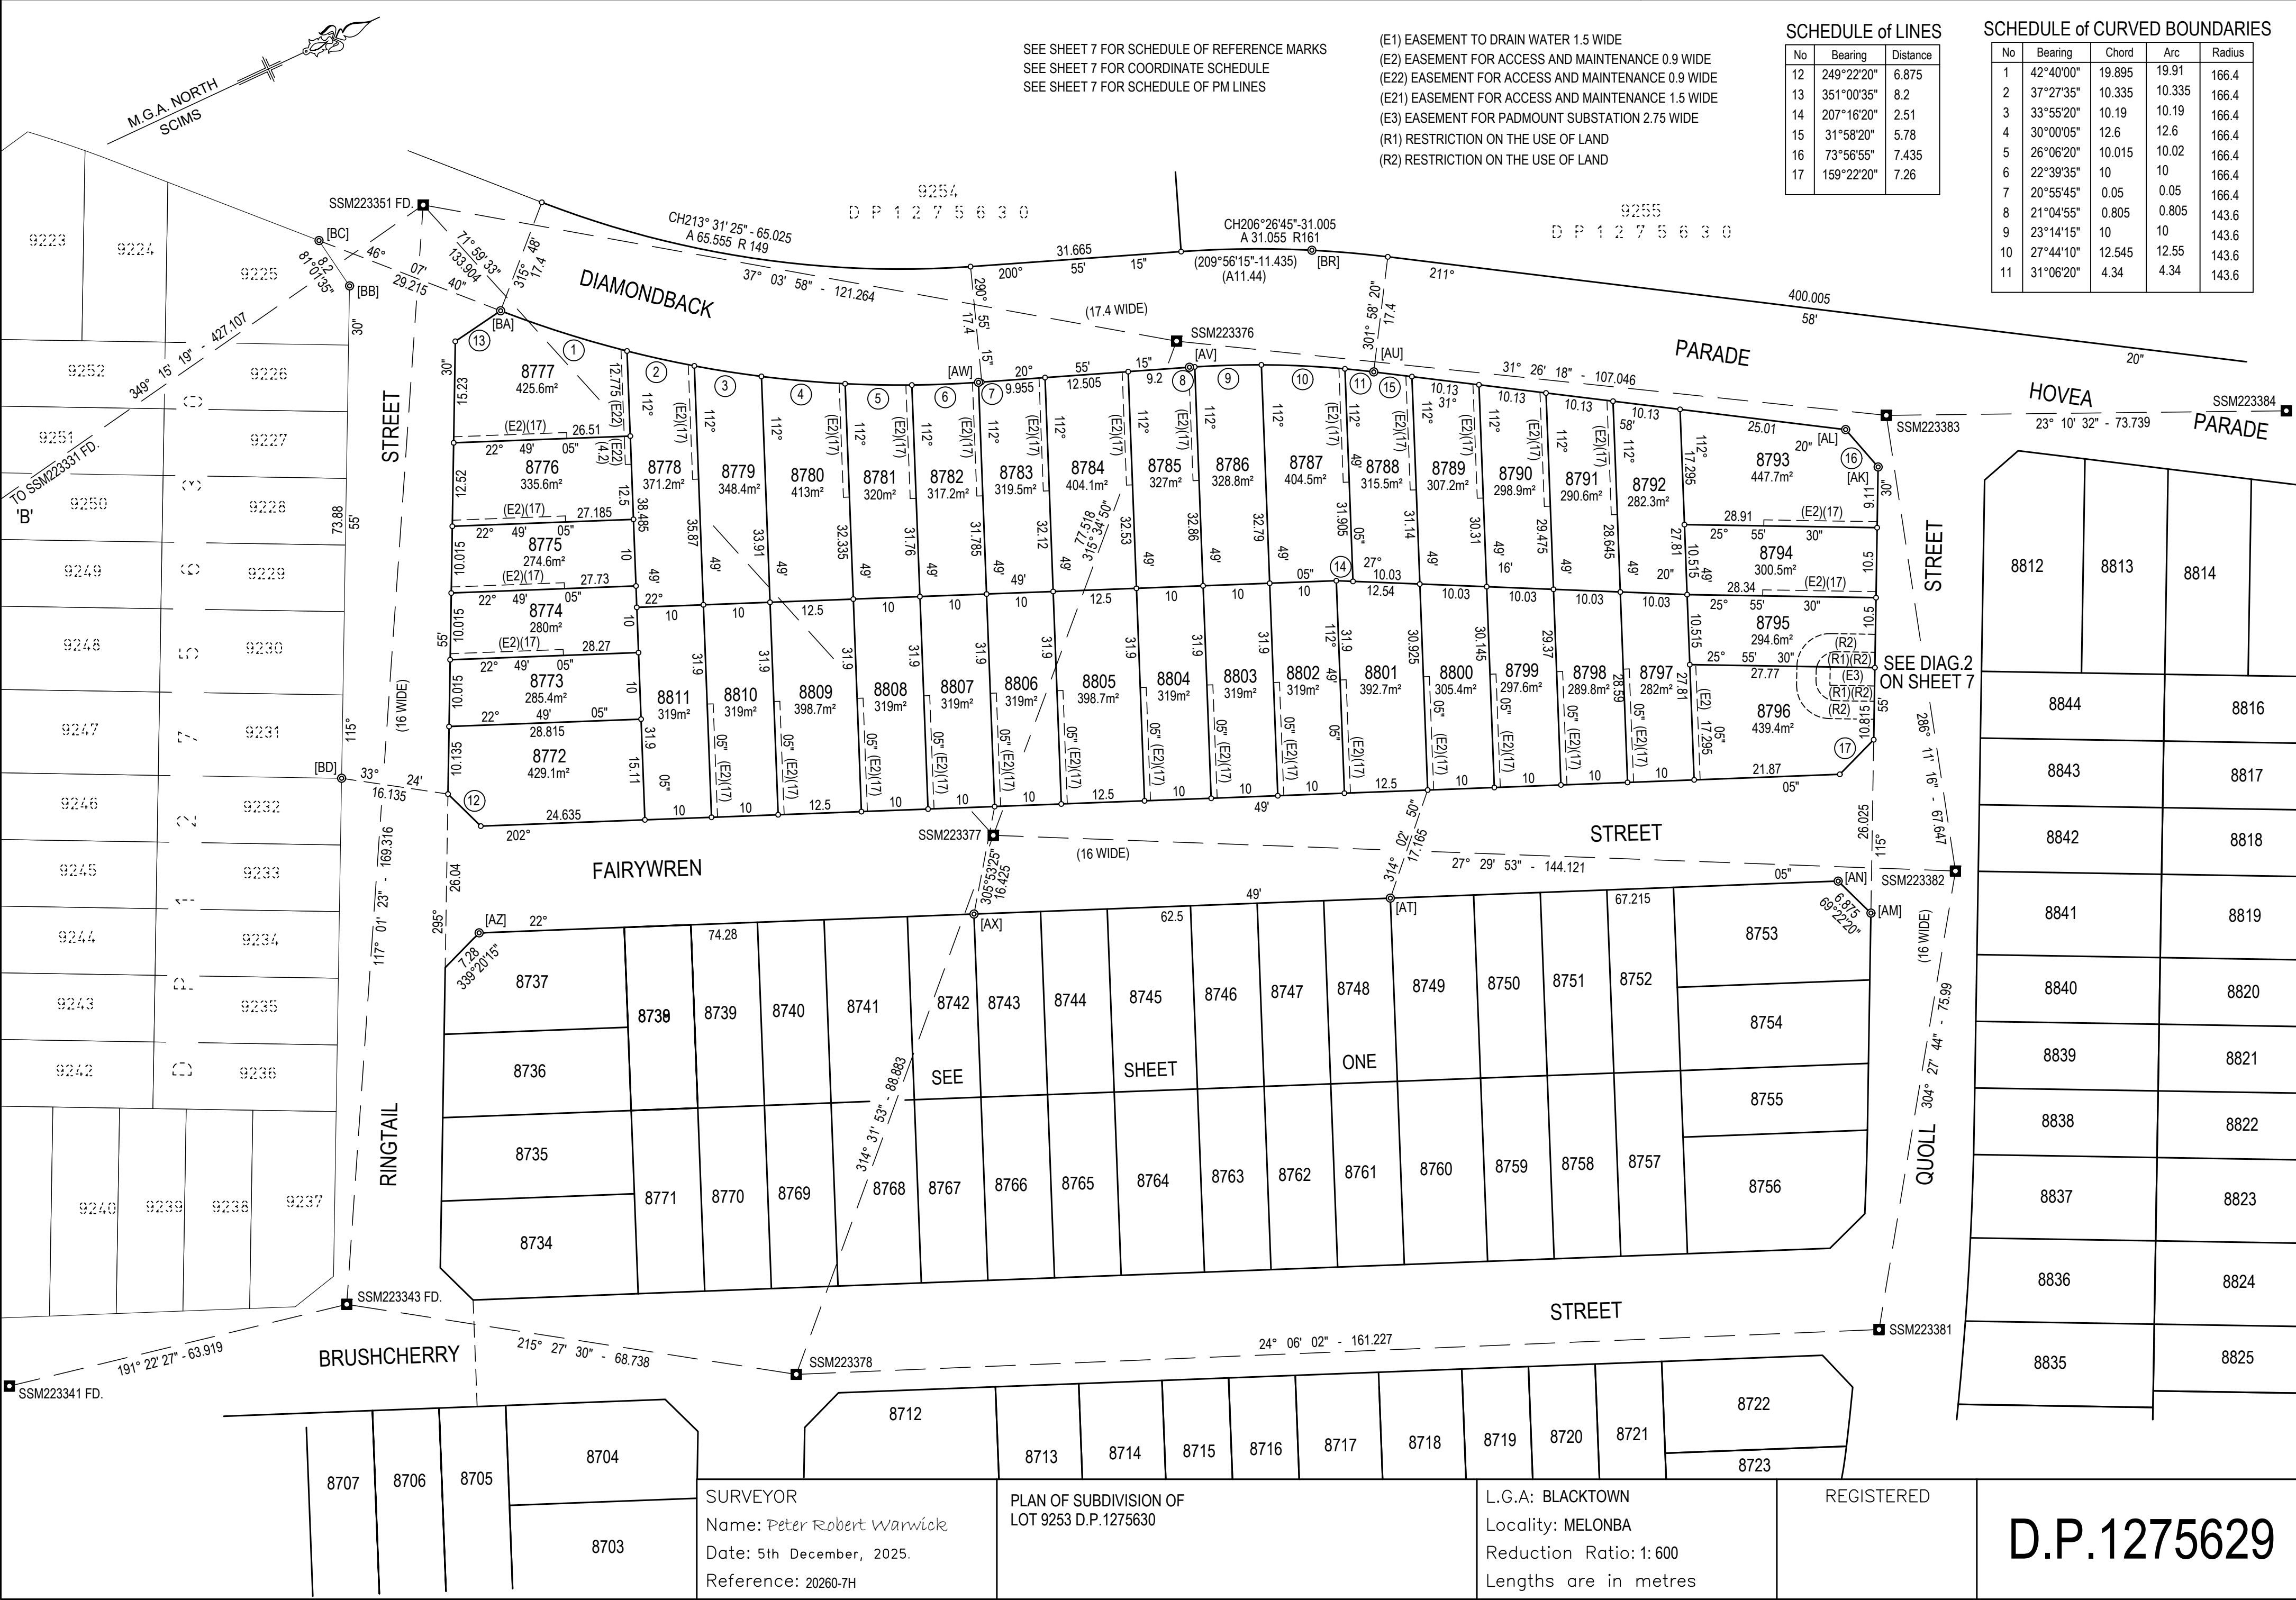

D.P.1275629

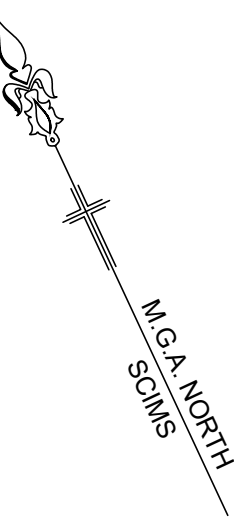


(E1) EASEMENT TO DRAIN WATER 1.5 WIDE
(E2) EASEMENT FOR ACCESS AND MAINTENANCE 0.9 WIDE
(E21) EASEMENT FOR ACCESS AND MAINTENANCE 1.5 WIDE
(E22) EASEMENT FOR ACCESS AND MAINTENANCE 0.9 WIDE

(E3) EASEMENT FOR PADMOUNT SUBSTATION 2.75 WIDE
(R1) RESTRICTION ON THE USE OF LAND
(R2) RESTRICTION ON THE USE OF LAND

SEE SHEET 7 FOR SCHEDULE OF REFERENCE MARKS
SEE SHEET 7 FOR COORDINATE SCHEDULE
SEE SHEET 7 FOR SCHEDULE OF PM LINES

9255
O P 1 2 7 5 6 3 0

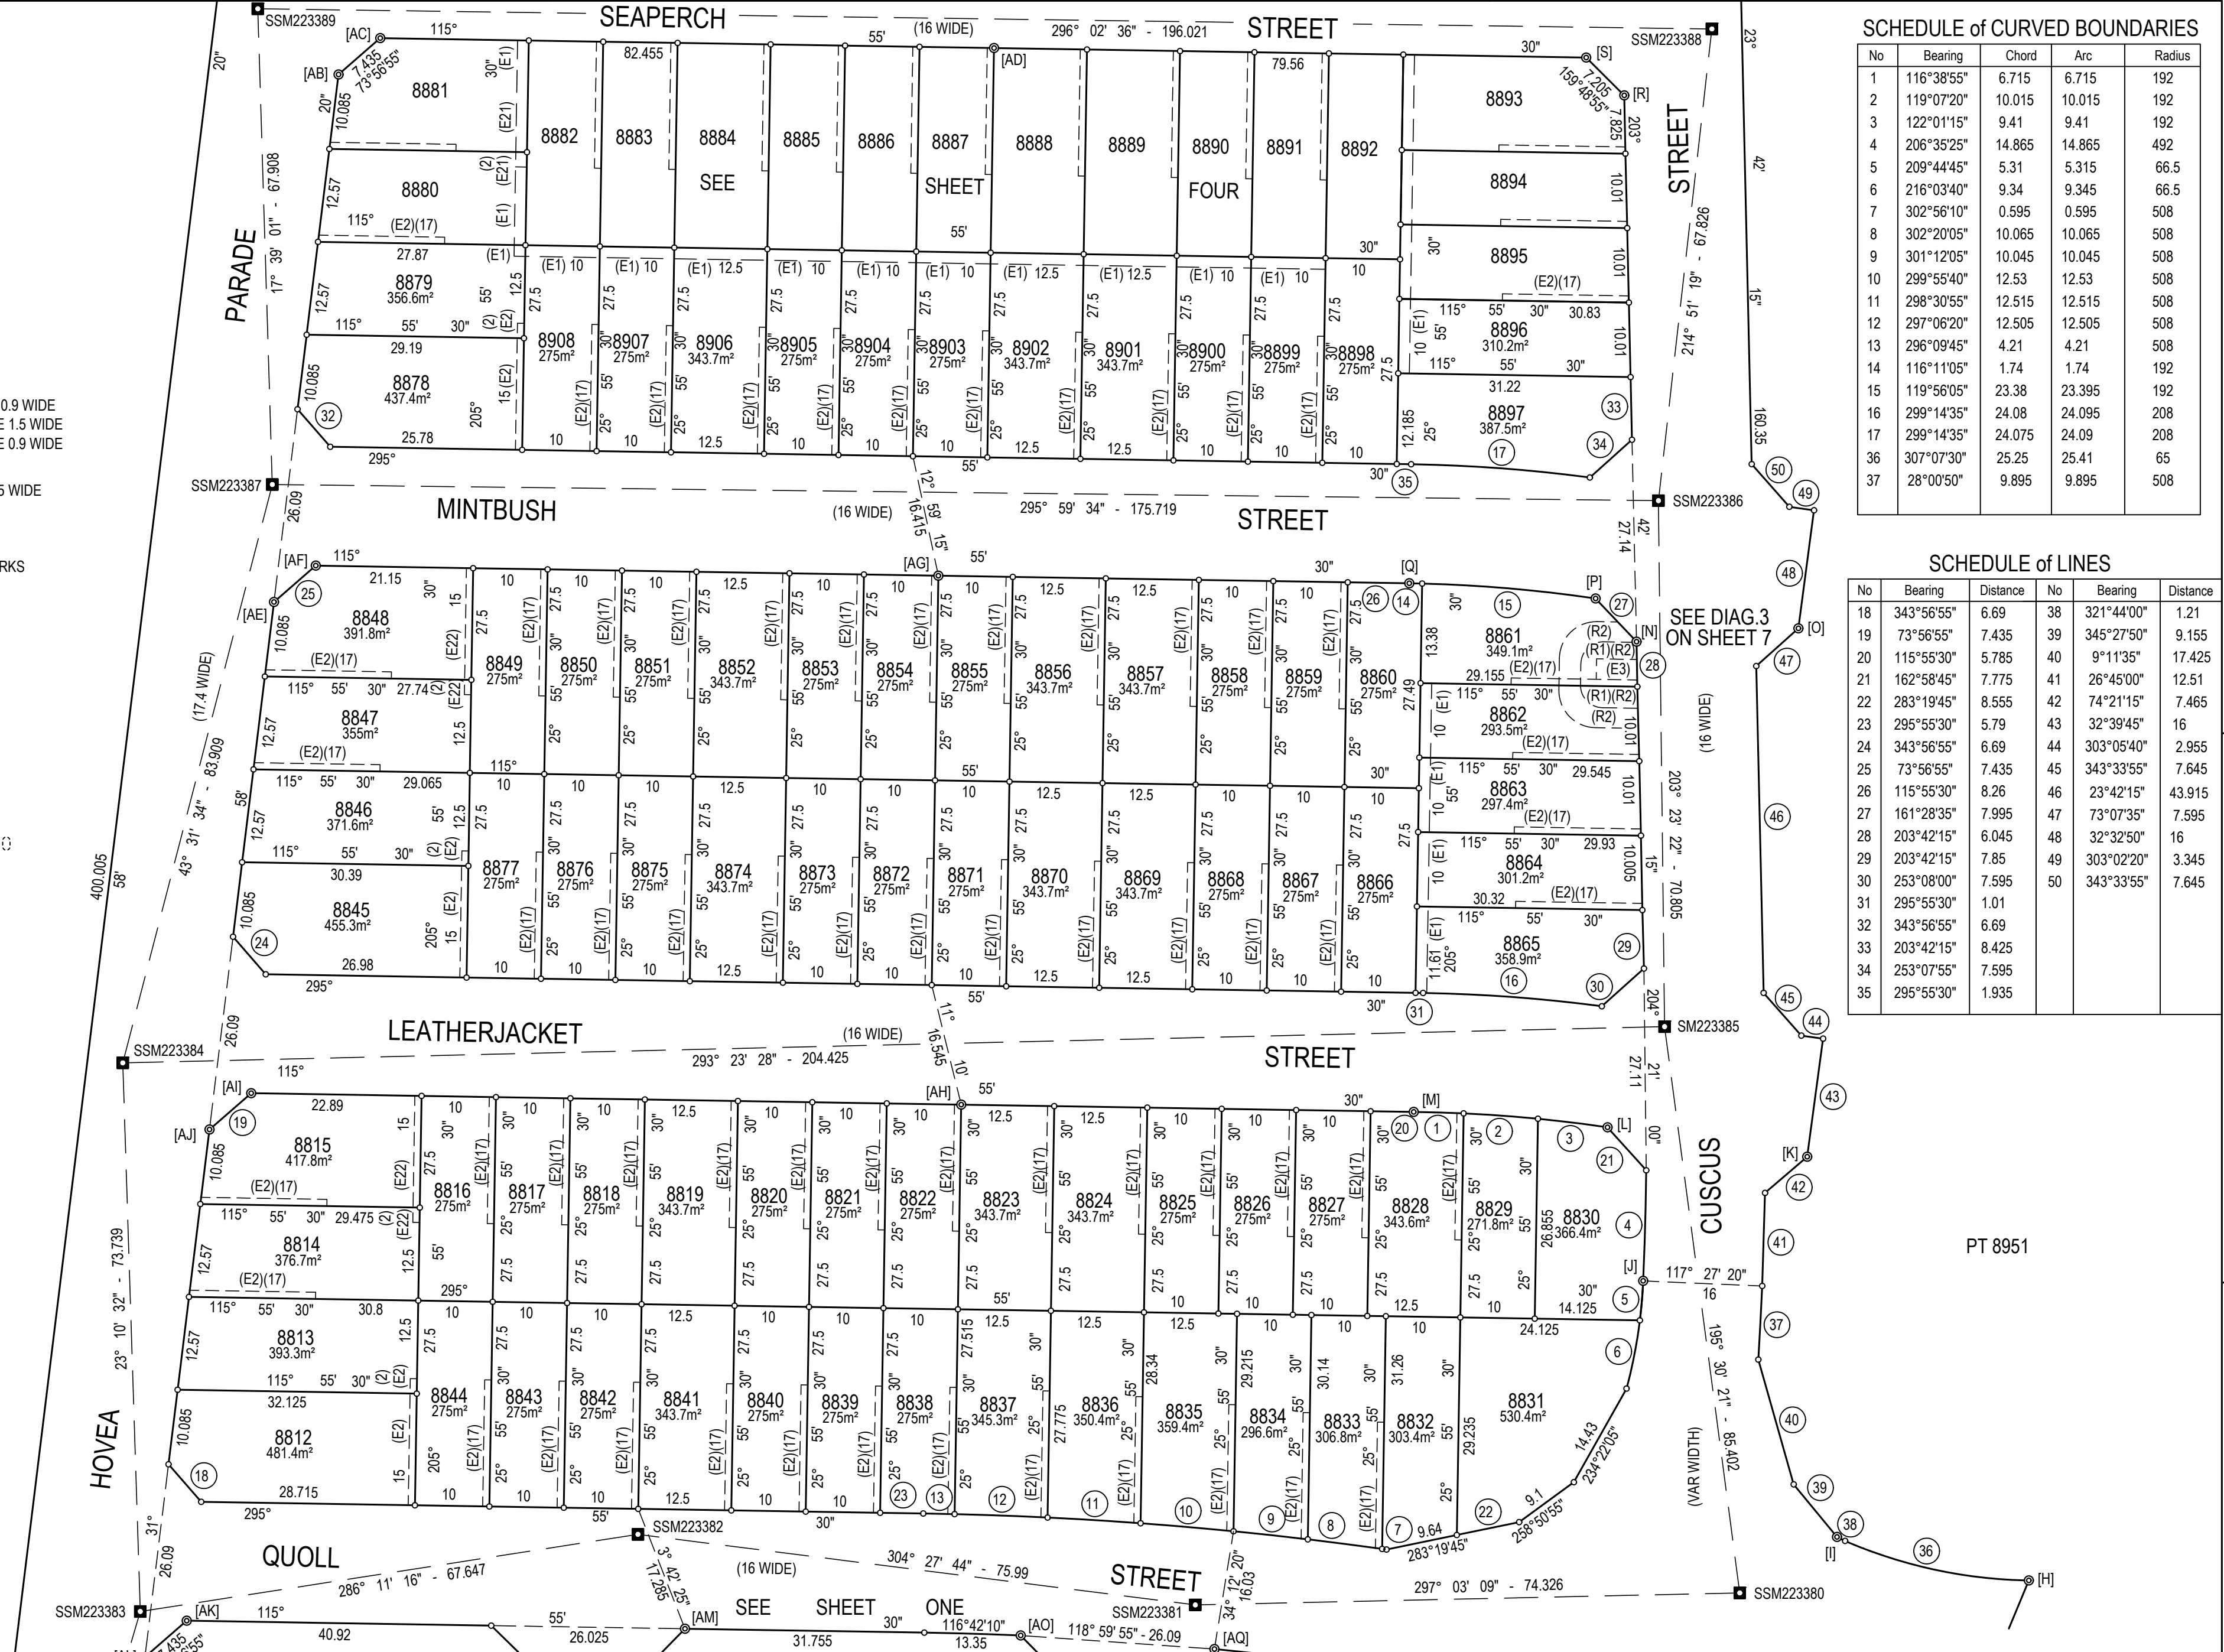

SCHEDULE of CURVED BOUNDARIES

No	Bearing	Chord	Arc	Radius
1	116°38'55"	6.715	6.715	192
2	119°07'20"	10.015	10.015	192
3	122°01'15"	9.41	9.41	192
4	206°35'25"	14.865	14.865	492
5	209°44'45"	5.31	5.315	66.5
6	216°03'40"	9.34	9.345	66.5
7	302°56'10"	0.595	0.595	508
8	302°20'05"	10.065	10.065	508
9	301°12'05"	10.045	10.045	508
10	299°55'40"	12.53	12.53	508
11	298°30'55"	12.515	12.515	508
12	297°06'20"	12.505	12.505	508
13	296°09'45"	4.21	4.21	508
14	116°11'05"	1.74	1.74	192
15	119°56'05"	23.38	23.395	192
16	299°14'35"	24.08	24.095	208
17	299°14'35"	24.075	24.09	208
36	307°07'30"	25.25	25.41	65
37	28°00'50"	9.895	9.895	508

SCHEDULE of LINES

No	Bearing	Distance	No	Bearing	Distance
18	343°56'55"	6.69	38	321°44'00"	1.21
19	73°56'55"	7.435	39	345°27'50"	9.155
20	115°55'30"	5.785	40	9°11'35"	17.425
21	162°58'45"	7.775	41	26°45'00"	12.51
22	283°19'45"	8.555	42	74°21'15"	7.465
23	295°55'30"	5.79	43	32°39'45"	16
24	343°56'55"	6.69	44	303°05'40"	2.955
25	73°56'55"	7.435	45	343°33'55"	7.645
26	115°55'30"	8.26	46	23°42'15"	43.915
27	161°28'35"	7.995	47	73°07'35"	7.595
28	203°42'15"	6.045	48	32°32'50"	16
29	203°42'15"	7.85	49	303°02'20"	3.345
30	253°08'00"	7.595	50	343°33'55"	7.645
31	295°55'30"	1.01			
32	343°56'55"	6.69			
33	203°42'15"	8.425			
34	253°07'55"	7.595			
35	295°55'30"	1.935			

PT 8951


SURVEYOR
Name: Peter Robert Warwick
Date: 5th December, 2025.
Reference: 20260-7H

PLAN OF SUBDIVISION OF
LOT 9253 D.P.1275630

L.G.A: BLACKTOWN
Locality: MELONBA
Reduction Ratio: 1: 600
Lengths are in metres

REGISTERED

D.P.1275629

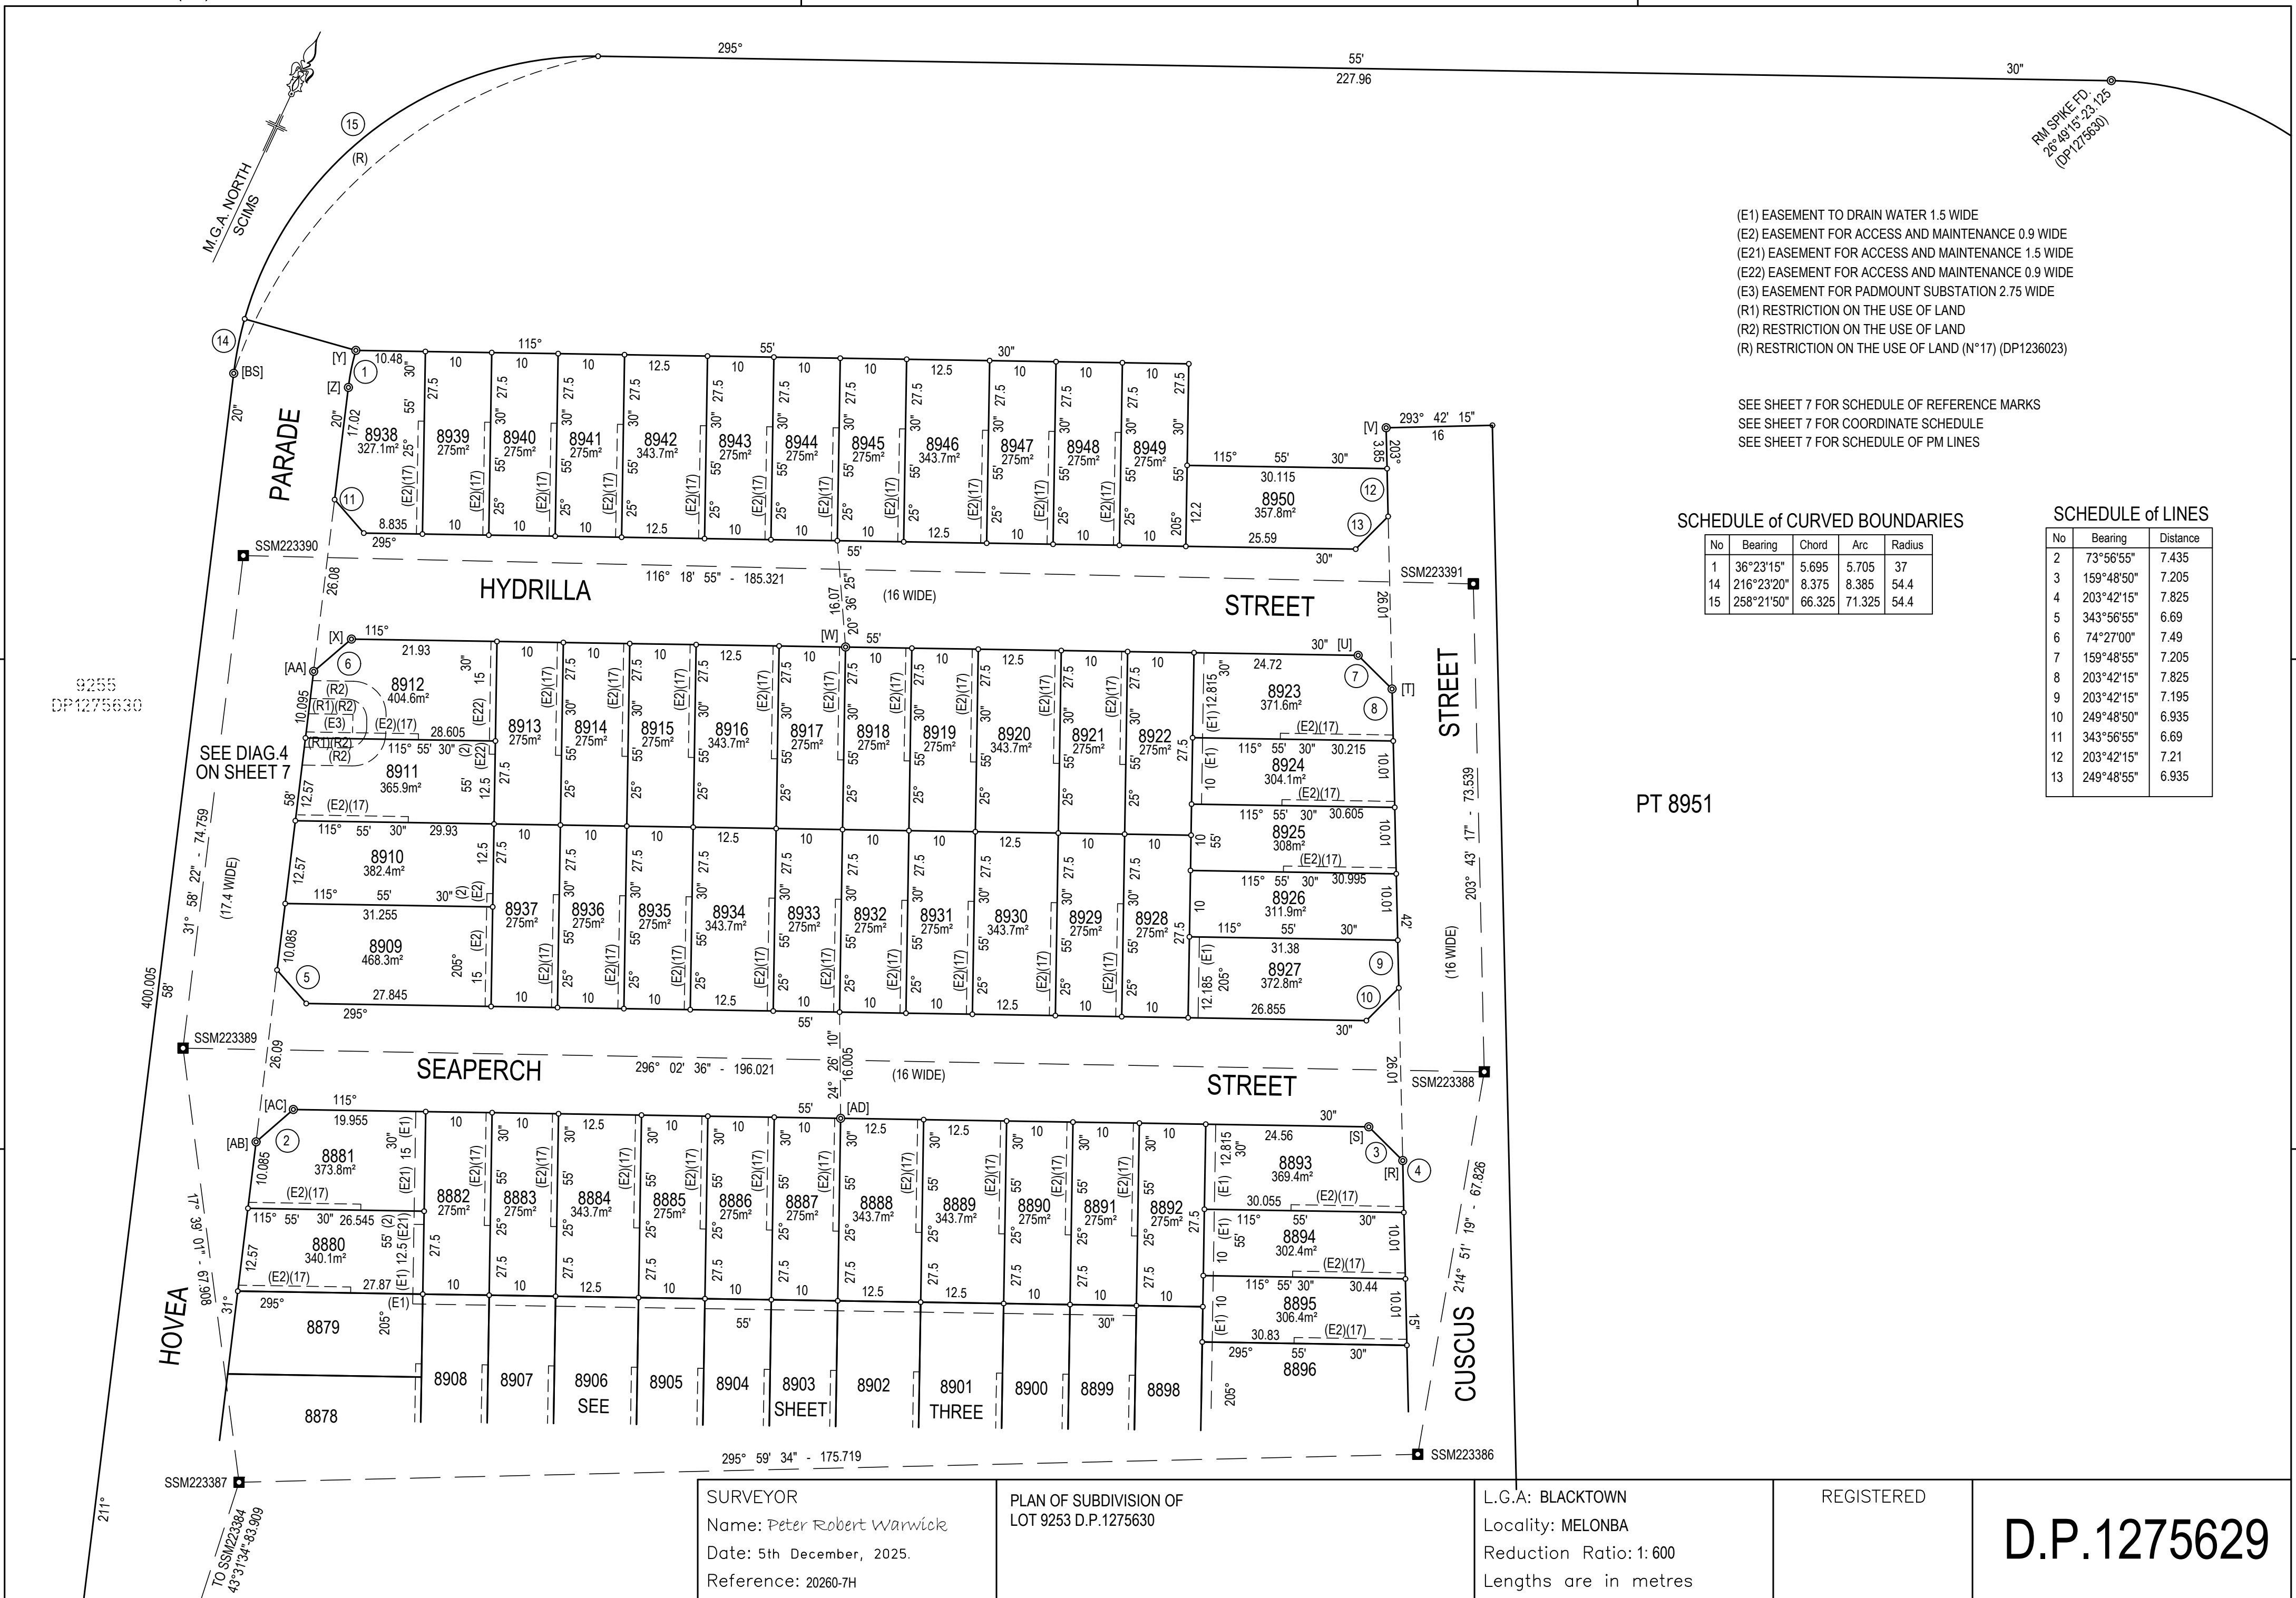

SEE SHEET 7 FOR SCHEDULE OF REFERENCE MARKS
SEE SHEET 7 FOR COORDINATE SCHEDULE
SEE SHEET 7 FOR SCHEDULE OF PM LINES

(A) EASEMENT TO DRAIN WATER 3 WIDE & 8 WIDE (DP1275630)
(G) EASEMENT FOR GAS MAIN 3 WIDE (DP1275630)
(U) EASEMENT FOR UNDERGROUND CABLES 3 WIDE (DP1275630)
(R) RESTRICTION ON THE USE OF LAND (N*17) (DP1236023)

No	Bearing	Chord	Arc	Radius
1	78°21'50"	66.325	71.325	54.4
2	159°48'55"	70.715	78.135	51
3	210°54'50"	124.255	124.585	495
4	213°03'25"	70.655	70.745	400
5	191°26'20"	142.24	144.03	263
6	37°33'35"	17.29	17.345	65
7	303°06'15"	26.615	26.685	106.5
8	24°23'00"	6.75	6.76	35
9	26°21'45"	124.95	125.025	1010.5
10	27°24'35"	15.21	15.225	95
11	42°14'45"	18.825	18.895	64.445
12	114°53'50"	1.29	1.29	36
13	307°07'30"	25.25	25.41	65
14	27°18'30"	22.405	22.405	508
15	167°35'05"	29.585	29.845	65.055
16	205°11'05"	68.525	69.03	165
17	36°23'20"	8.375	8.385	54.4
18	209°56'10"	11.435	11.435	161




SURVEYOR
Name: Peter Robert Warwick
Date: 5th December, 2025.
Reference: 20260-7H

PLAN OF SUBDIVISION OF
LOT 9253 D.P.1275630

L.G.A: BLACKTOWN
Locality: MELONBA
Reduction Ratio: 1:2000
Lengths are in metres


REGISTERED

D.P.1275629

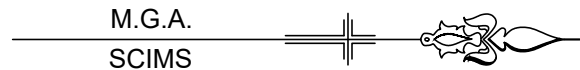

SCHEDULE of LINES					
No	Bearing	Distance	No	Bearing	Distance
3	184°08'55"	25.07	10	98°24'50"	15.95
4	181°16'40"	30.735	11	276°39'50"	6.61
5	138°55'20"	23.135	12	275°41'45"	23.38
6	124°03'25"	10.58	13	275°15'30"	7.56
7	113°32'25"	26.42	14	274°49'20"	14.125
8	103°06'10"	10.3	15	249°55'35"	8.355
9	99°17'50"	15.255	16	238°11'15"	5.125
			17	238°10'50"	5.635
			18	188°24'50"	20

SCHEDULE of CURVED BOUNDARIES				
No	Bearing	Distance	Arc	Radius
19	167°35'05"	29.585	29.845	65.055
20	213°30'40"	21.06	21.07	165
21	205°56'15"	22.53	22.55	165
22	198°02'30"	22.91	22.925	165
23	193°37'50"	2.48	2.48	165

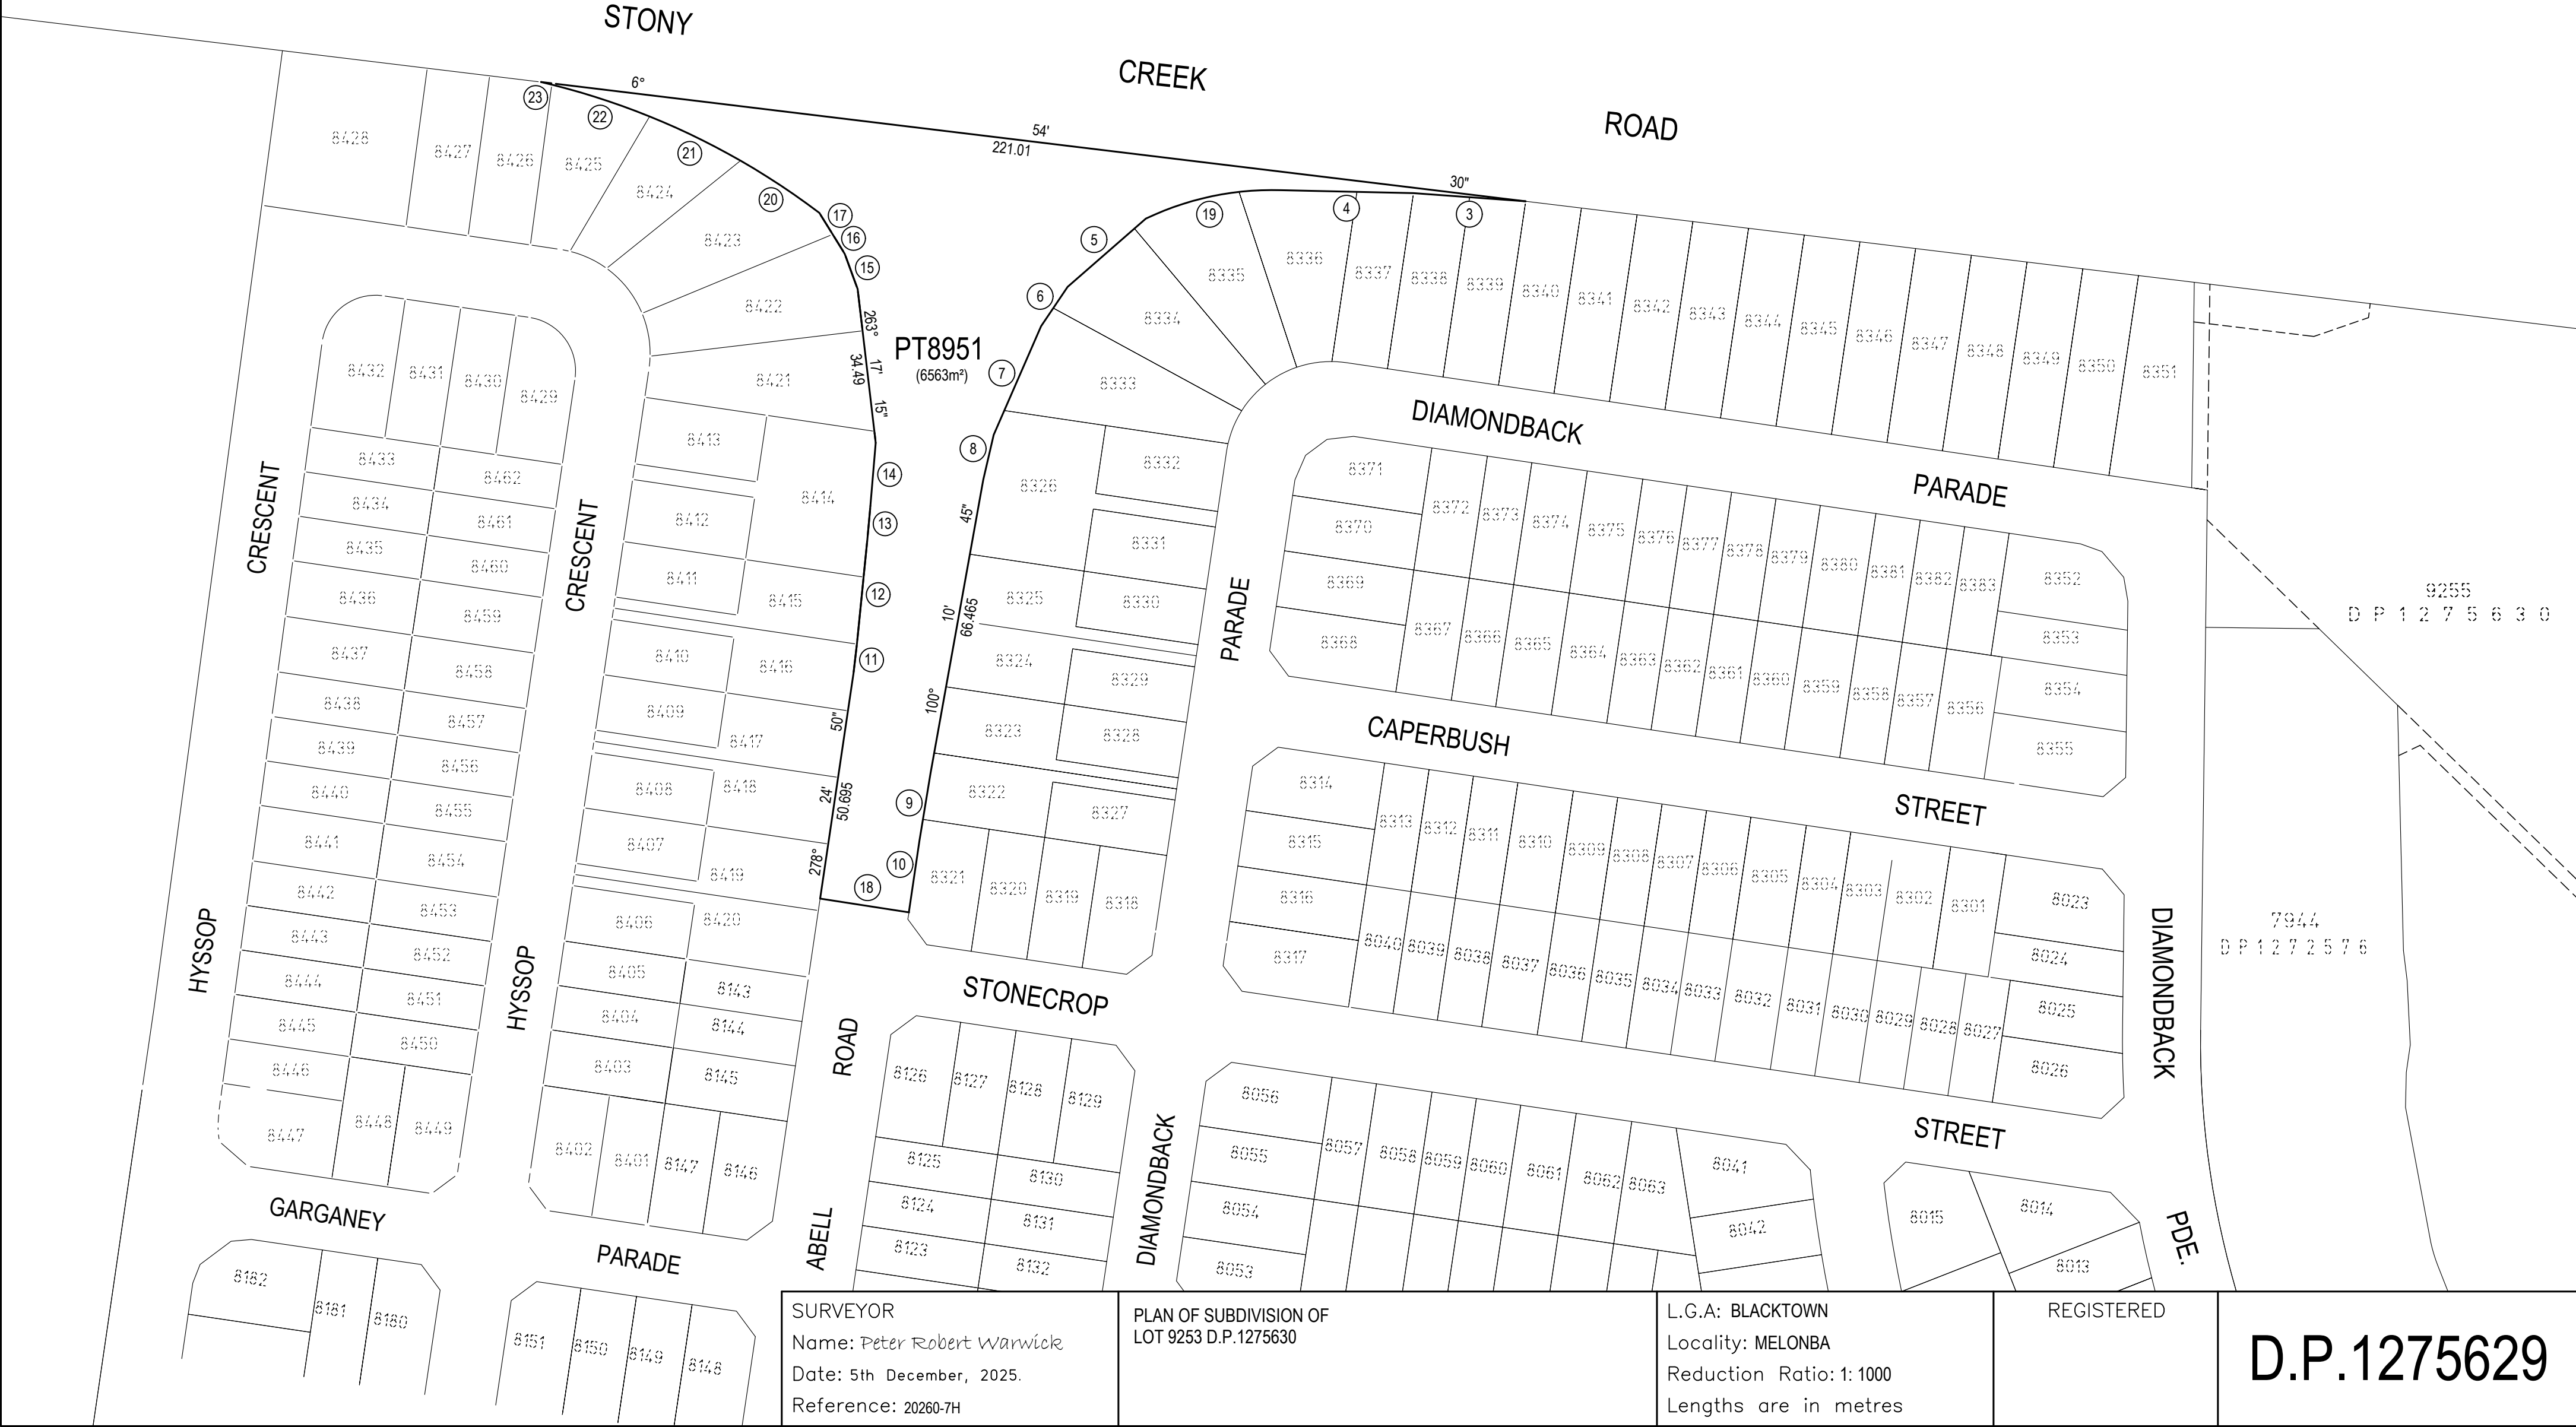

SURVEYOR Name: Peter Robert Warwick Date: 5th December, 2025. Reference: 20260-7H		PLAN OF SUBDIVISION OF LOT 9253 D.P.1275630		L.G.A: BLACKTOWN Locality: MELONBA Reduction Ratio: 1: 1000 Lengths are in metres		REGISTERED	D.P.1275629
--	--	--	--	--	--	------------	-------------

REFERENCE MARKS

No	Bearing	Distance	Description	No	Bearing	Distance	Description
A	292°46'00"	3.825	RMDH&W	AM	204°24'35"	3.385	RMDH&W
A	290°58'55"	15.15	RMDH&W	AM	178°29'55"	14.17	RM.SSM223382
B	20°58'50"	1.75	RMDH&W	AN	114°08'30"	3.335	RMDH&W
B	22°24'20"	13.705	RMDH&W	AN	115°40'20"	12.58	RMDH&W
C	29°21'50"	3.385	RMDH&W	AO	207°49'25"	3.365	RMDH&W
C	26°01'40"	12.71	RMDH&W	AO	204°35'25"	12.585	RMDH&W
D	287°18'40"	3.875	RM.SSM223379	AP	164°32'15"	3.83	RM.SSM223381
E	186°08'30"	3.505	RMDH&W	AQ	119°16'50"	3.3	RMDH&W
E	183°16'50"	14.095	RMDH&W	AQ	120°28'50"	12.67	RMDH&W
F	298°40'15"	3.845	RMDH&W	AR	225°14'05"	3.35	RMDH&W
F	294°55'45"	15.125	RMDH&W	AR	213°31'45"	16.63	RMDH&W
G	298°49'25"	3.85	RMDH&W	AS	111°49'55"	3.39	RMDH&W
G	303°08'30"	16.225	RMDH&W	AS	112°39'35"	12.565	RMDH&W
H	52°00'25"	5.33	RMDH&W	AT	108°57'15"	3.365	RMDH&W
H	43°04'00"	16.845	RMDH&W	AT	112°21'25"	12.555	RMDH&W
I	64°09'40"	5.05	RMDH&W	AU	123°03'10"	3.395	RMDH&W
I	63°38'40"	18.96	RM.SSM223380	AU	125°10'40"	12.625	RMDH&W
J	297°46'20"	3.36 & 12.57	RMDH&W	AV	85°50'35"	3.755	RM.SSM223376
K	210°24'30"	3.375	RMDH&W	AV	113°19'55"	12.595	RMDH&W
K	195°59'50"	13.135	RMDH&W	AW	115°51'20"	3.4	RMDH&W
L	220°26'10"	3.395	RMDH&W	AW	109°26'35"	12.62	RMDH&W
L	223°48'45"	15.205	RM.SSM223385	AX	160°06'00"	5.035	RMDH&W
M	261°06'10"	5.78	RMDH&W	AX	129°14'55"	13.135	RM.SSM223377
M	227°35'10"	13.42	RMDH&W	AY	32°17'15"	6.22	RM.SSM223378
N	292°33'05"	3.375	RMDH&W	AY	112°28'55"	12.545	RMDH&W
N	293°46'10"	13.33	RMDH&W	AZ	112°38'55"	3.385	RMDH&W
O	201°46'30"	3.395	RMDH&W	AZ	114°02'50"	12.6	RMDH&W
O	197°40'50"	13.005	RMDH&W	BA	135°04'10"	3.28	RMDH&W FD. (DP1275630)
P	214°15'00"	3.375	RMDH&W	BA	144°02'50"	12.72	RMDH&W FD. (DP1275630)
P	222°42'50"	14.835	RM.SSM223386	BB	206°39'55"	3.355	RMDH&W FD. (DP1275630)
Q	269°34'55"	7.34	RMDH&W	BB	212°30'00"	15.515	RMDH&W FD. (DP1275630)
Q	232°54'35"	13.995	RMDH&W	BC	137°56'50"	3.355	RMDH&W FD. (DP1275630)
R	290°38'30"	3.36	RMDH&W	BC	161°28'00"	14.005	RM.SS 223351 FD (DP1275630)
R	247°34'10"	18.15	RM.SSM223388	BD	217°50'30"	3.455	RMDH&W FD. (DP1275630)
S	204°06'55"	3.335	RMDH&W	BD	211°47'05"	12.675	RMDH&W FD. (DP1275630)
S	203°32'25"	12.575	RMDH&W	BE	106°06'05"	3.415	RMDH&W FD. (DP1275630)
T	293°28'35"	3.375	RMDH&W	BE	111°24'05"	12.585	RMDH&W FD. (DP1275630)
T	242°40'55"	20.03	RM.SSM223391	BF	111°11'55"	3.375 & 12.575	RMDH&W FD. (DP1275630)
U	200°28'40"	3.345	RMDH&W	BG	98°06'50"	3.5	RM.SSM223341 FD (DP1275630)
U	204°20'25"	12.6	RMDH&W	BG	142°03'20"	14.89	RMDH&W FD. (DP1275630)
V	339°06'20"	4.815	RMDH&W	BH	272°42'05"	4.1	RMDH&W FD. (DP1275630)
V	310°46'20"	13.13	RMDH&W	BH	286°42'40"	15.215	RMDH&W FD. (DP1275630)
W	206°48'00"	3.375	RMDH&W	BI	348°03'15"	6.855	RM.SSM223342 FD (DP1275630)
W	206°13'40"	12.555	RMDH&W	BJ	186°55'45"	3.6	RMDH&W FD. (DP223331)
X	203°11'20"	3.36	RMDH&W	BJ	201°19'15"	12.675	RMDH&W FD. (DP1275630)
X	210°48'55"	12.685	RMDH&W	BK	293°05'55"	3.85	RMDH&W FD. (DP1275630)
Y	101°58'25"	3.815	RMDH&W	BK	295°23'25"	15.12	RMDH&W FD. (DP1275630)
Y	118°34'55"	12.815	RMDH&W	BL	45°06'55"	3.375	RMDH&W FD. (DP1275630)
Z	119°27'50"	3.395	RMDH&W	BL	29°35'10"	17.85	RMDH&W FD. (DP1275630)
Z	119°56'10"	12.595	RMDH&W	BM	78°46'00"	5.455	RMDH&W FD. (DP1275630)
AA	119°54'15"	3.375	RMDH&W	BM	47°04'15"	13.435	RMDH&W FD. (DP1275630)
AA	173°44'10"	20.415	RM.SSM223390	BN	57°12'05"	3.815	RMDH&W FD. (DP1275630)
AB	120°22'55"	3.395	RMDH&W	BN	36°02'45"	12.79	RMDH&W FD. (DP1275630)
AB	167°04'45"	17.9	RM.SSM223389	BO	77°41'25"	5.285	RM.SSM223331 FD (DP1275630)
AC	210°37'20"	3.38	RMDH&W	BP	115°36'45"	4.83	RMDH&W FD. (DP1261155)
AC	212°34'55"	12.7	RMDH&W	BP	118°02'30"	16.08	RMDH&W FD. (DP1261155)
AD	203°34'40"	3.37	RMDH&W	BQ	302°30'45"	4.25	RMDH&W FD. (DP1261155)
AD	203°27'40"	12.51	RMDH&W	BQ	265°53'05"	12.57	RMDH&W FD. (DP1261155)
AE	123°23'30"	3.375	RMDH&W	BR	34°27'30"	20.895	RMDH&W FD. (DP1275630)
AE	121°17'40"	12.615	RMDH&W	BS	300°06'30"	27.745	RMSPK FD. (DP1275630)
AF	202°34'25"	3.37	RMDH&W	BT	26°49'15"	23.125	RMSPK FD. (DP1275630)
AF	208°20'50"	12.78	RM.SSM223387	BU	118°01'35"	24.71	RMSPK FD. (DP1275630)
AG	207°10'35"	3.385	RMDH&W	BV	225°23'45"	4.905	RMSPK FD. (DP1275630)
AG	205°40'00"	12.55	RMDH&W	BW	269°46'40"	4.655	RM.SSM223343 FD (DP1275630)
AH	214°04'30"	3.415	RMDH&W	BW	199°52'40"	12.64	RMDH&W FD. (DP1275630)
AH	208°16'40"	12.555	RMDH&W				
AI	206°46'00"	3.36	RMDH&W				
AI	209°07'55"	12.69	RMDH&W				
AJ	122°24'00"	3.345	RMDH&W				
AJ	152°33'05"	14.685	RM.SSM223384				
AK	126°12'15"	6.355	RM.SSM223383				
AK	210°35'10"	12.67	RMDH&W				
AL	123°04'10"	3.365	RMDH&W				
AL	121°13'25"	12.62	RMDH&W				





COORDINATE SCHEDULE

MARK	EASTING	NORTHING	CLASS	PU	METHOD	ORIGIN	STATE
SSM223331 'B'	295649.220	6269194.078	D	0.06	SCIMS	MGA2020	Found
SSM223341	295707.824	6269474.134	D	0.06	SCIMS	MGA2020	Found
SSM223342 'A'	295764.378	6269447.903	D	0.06	SCIMS	MGA2020	Found
SSM223343	295720.432	6269536.803	D	0.06	SCIMS	MGA2020	Found
SSM223351	295569.585	6269613.743	D	0.08	SCIMS	MGA2020	Found
SSM223376	295642.695	6269710.484	NA	N.A	Cadastral Trav	MGA2020	Placed
SSM223377	295696.950	6269655.118	NA	N.A	Cadastral Trav	MGA2020	Placed
SSM223378	295760.312	6269592.784	NA	N.A	Cadastral Trav	MGA2020	Placed
SSM223379	295832.009	6269608.791	NA	N.A	Cadastral Trav	MGA2020	Placed
SSM223380	295892.341	6269706.153	NA	N.A	Cadastral Trav	MGA2020	Placed
SSM223381	295826.147	6269739.957	NA	N.A	Cadastral Trav	MGA2020	Placed
SSM223382	295763.493	6269782.957	NA	N.A	Cadastral Trav	MGA2020	Placed
SSM223383	295698.528	6269801.816	NA	N.A	Cadastral Trav	MGA2020	Placed
SSM223384	295727.548	6269869.605	NA	N.A	Cadastral Trav	MGA2020	Placed
SSM223385	295915.172	6269788.447	NA	N.A	Cadastral Trav	MGA2020	Placed
SSM223386	295943.280	6269853.434	NA	N.A	Cadastral Trav	MGA2020	Placed
SSM223387	295785.335	6269930.444	NA	N.A	Cadastral Trav	MGA2020	Placed
SSM223388	295982.043	6269909.092	NA	N.A	Cadastral Trav	MGA2020	Placed
SSM223389	295805.925	6269995.155	NA	N.A	Cadastral Trav	MGA2020	Placed
SSM223390	295845.511	6270058.573	NA	N.A	Cadastral Trav	MGA2020	Placed
SSM223391	296011.627	6269976.418	NA	N.A	Cadastral Trav	MGA2020	Placed

Date 21-11-2025 Scale 1.000026 GDA2020 Zone 56

SCHEDULE of PM LINES

MARKS	SURVEY	MGA-GROUND
SSM223342 SSM223331 'A'-B'	204°24'12" 278.698	204°24'12" 278.697
SSM223331 SSM223351	349°15'19" 427.107	349°15'19" 427.108
SSM223351 SSM223343	117°01'23" 169.316	117°01'26" 169.317
SSM223343 SSM223341	191°22'27" 63.919	191°22'31" 63.918
SSM223341 SSM223342	114°52'55" 62.334	114°52'59" 62.334
SSM223351 SSM223376	37°03'58" 121.264	
SSM223376 SSM223383	31°26'18" 107.046	
SSM223383 SSM223384	23°10'32" 73.739	
SSM223384 SSM223387	43°31'34" 83.909	
SSM223387 SSM223389	17°39'01" 67.908	
SSM223389 SSM223390	31°58'22" 74.759	
SSM223390 SSM223391	116°18'55" 185.321	
SSM223391 SSM223388	203°43'17" 73.539	
SSM223388 SSM223389	296°02'36" 196.021	
SSM223388 SSM223386	214°51'19" 67.826	
SSM223386 SSM223387	295°59'34" 175.719	
SSM223386 SSM223385	203°23'22" 70.805	
SSM223385 SSM223384	293°23'28" 204.425	
SSM223385 SSM223380	195°30'21" 85.402	
SSM223380 SSM223381	297°03'09" 74.326	
SSM223381 SSM223382	304°27'44" 75.990	
SSM223382 SSM223383	286°11'16" 67.647	
SSM223380 SSM223379	211°47'06" 114.540	
SSM223379 SSM223342	202°47'60" 174.525	
SSM223379 SSM223378	257°24'53" 73.462	
SSM223378 SSM223381	24°06'02" 161.227	
SSM223342 SSM223378	358°23'33" 144.938	
SSM223378 SSM223343	215°27'30" 68.738	
SSM223378 SSM223377	314°31'53" 88.883	
SSM223377 SSM223382	27°29'53" 144.121	
SSM223377 SSM223376	315°34'50" 77.518	
SSM223351 SSM223377	71°59'34" 133.904	

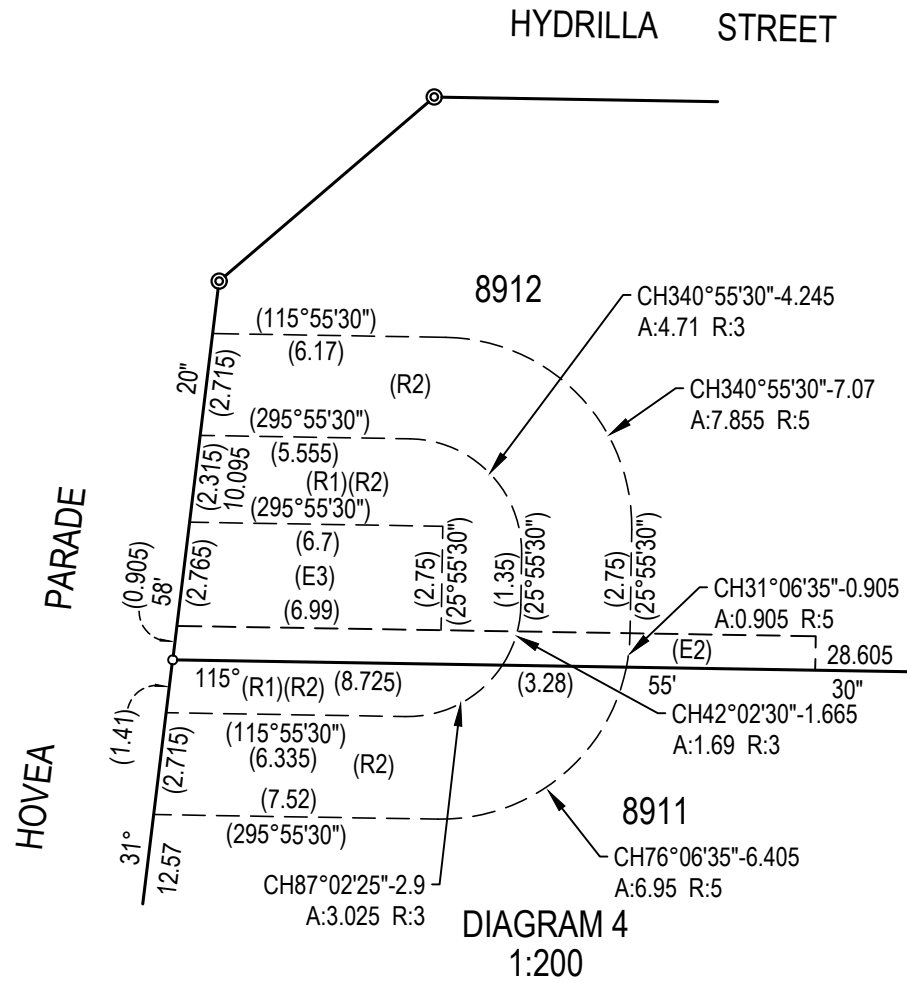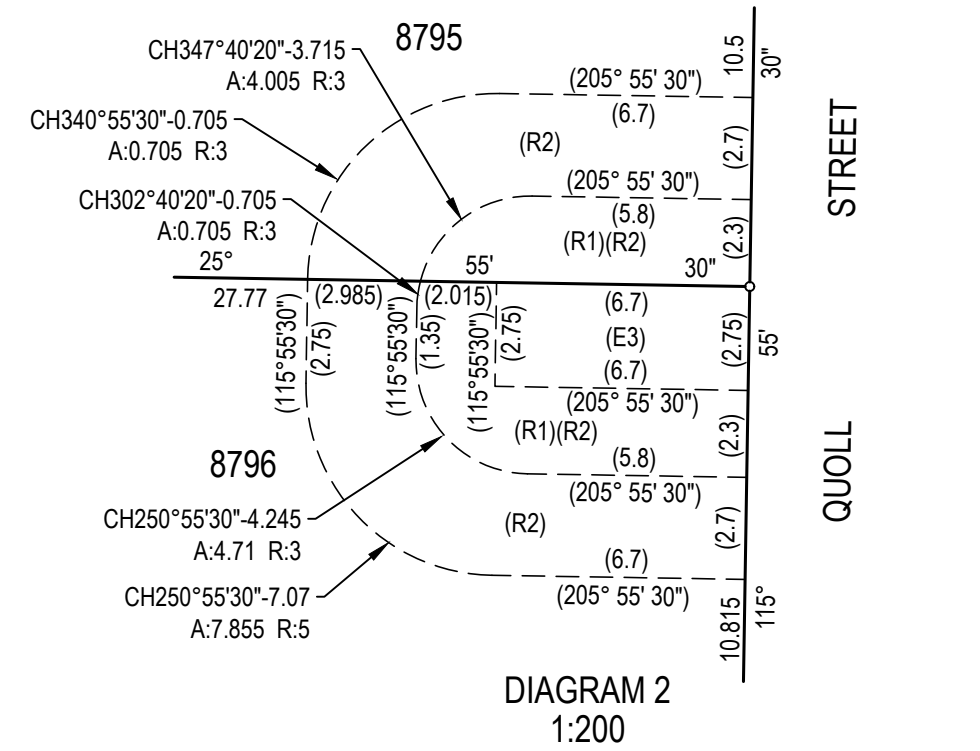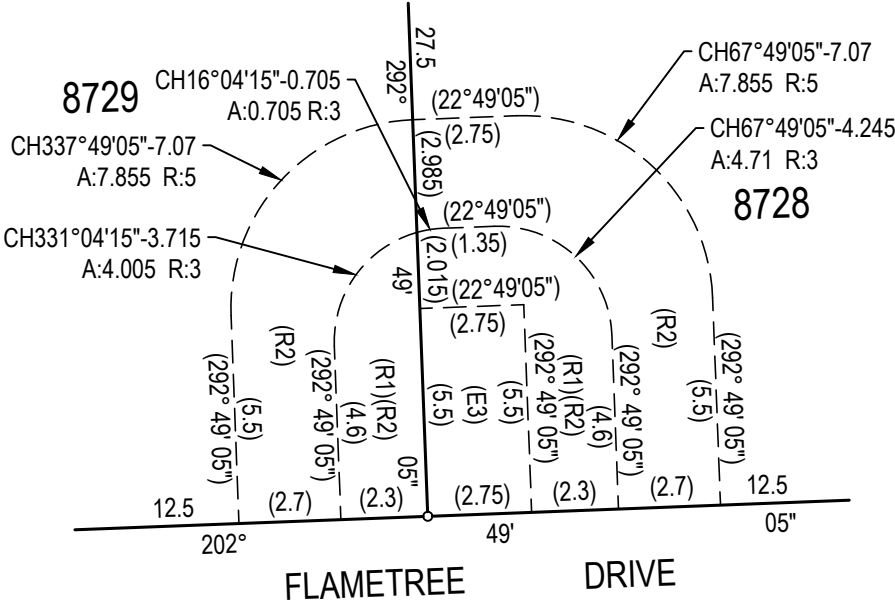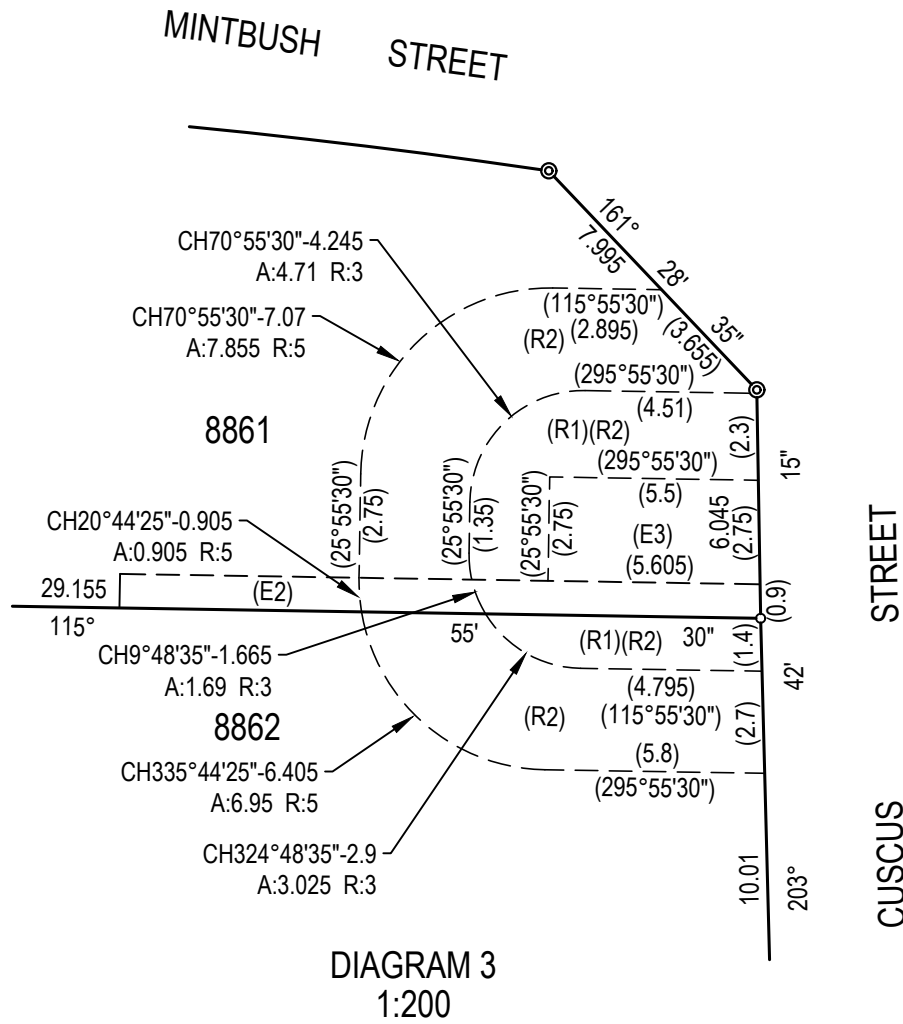


SURVEYOR
Name: Peter Robert Warwick
Date: 5th December, 2025.
Reference: 20260-7H

PLAN OF SUBDIVISION OF
LOT 9253 D.P.1275630

L.G.A: BLACKTOWN
Locality: MELONBA
Reduction Ratio: 1: 200
Lengths are in metres

REGISTERED

D.P.1275629

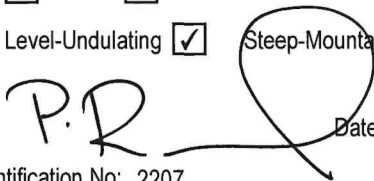PLAN FORM 6_E (2020)	DEPOSITED PLAN ADMINISTRATION SHEET	Sheet 1 of 20 sheet(s)
Office Use Only Registered: Title System: TORRENS	DP 1275629 LGA: BLACKTOWN Locality: MELONBA Parish: ROOTY HILL County: CUMBERLAND	
PLAN OF SUBDIVISION OF LOT 9253 DP1275630		
Survey Certificate I, PETER ROBERT WARWICK of VINCE MORGAN (SURVEYORS) PTY LTD a surveyor registered under the <i>Surveying and Spatial Information Act 2002</i> , certify that: (a) Survey (b) The part of the land shown in the plan excluding (part of lot 8951) was surveyed in accordance with the Surveying and Spatial Information Regulation 2017, the part surveyed is accurate and the survey was completed on 05-Dec-2025 the part not surveyed was compiled in accordance with that Regulation. (c) Compilation Datum Line: A - B Type: Urban ☒ Rural ☐ The terrain is Level-Undulating ☒ Steep-Mountainous ☐ Signature:  Dated: 05-Dec-2025 Surveyor Identification No: 2207 Surveyor registered under the <i>Surveying and Spatial Information Act 2002</i>	Crown Lands NSW Western Lands Office Approval I, _____ (Authorised Officer) in approving this plan certify that all necessary approvals in regard to the allocation of the land shown herein have been given. Signature: _____ Date: _____ File Number: _____ Office: _____	
	Subdivision Certificate I, Authorised Person certify that the provisions of section 6.15 of the <i>Environmental Planning and Assessment Act 1979</i> have been satisfied in relation to the proposed subdivision, new road or reserve set out herein. Signature: _____ Consent Authority: Date of endorsement: Subdivision Certificate number: File number:	
Plans used in the preparation of survey/compilation. DP1275630 DP1261155 DP223331	Statements of intention to dedicate public roads, create public reserves and drainage reserves, acquire/resume land. IT IS INTENDED TO DEDICATE FAIRYWREN STREET, QUOLL STREET, LEATHERJACKET STREET, MINTBUSH STREET, SEAPERCH STREET, HYDRILLA STREET, CUSCUS STREET, HOVEA PARADE, BREAM STREET, THE EXTENSION OF DIAMONDBACK PARADE, THE EXTENSION OF BRUSHCHERRY STREET, THE EXTENSION OF FLAMETREE DRIVE AND THE SPLAY CORNERS TO THE PUBLIC AS PUBLIC ROAD.	
Surveyor's Reference: 20260-7H		

Office Use Only	Office Use Only
Registered: PLAN OF SUBDIVISION OF LOT 9253 DP1275630	DP 1275629
Subdivision Certificate number: Date of Endorsement:	
This sheet is for the provision of the following information as required: • A schedule of lots and addresses - See 60(c) <i>SSI Regulation 2017</i> • Statements of intention to create and release affecting interests in accordance with section 88B <i>Conveyancing Act 1919</i> • Signatures and seals- see 195D <i>Conveyancing Act 1919</i> • Any information which cannot fit in the appropriate panel of sheet 1 of the administration sheets.	

PURSUANT TO SECTION 88B OF THE CONVEYANCING ACT 1919, AS AMENDED, IT IS INTENDED TO;

CREATE:

1. EASEMENT FOR ACCESS AND MAINTENANCE 0.9 WIDE (E2)
2. EASEMENT FOR ACCESS AND MAINTENANCE 0.9 WIDE (E22)
3. EASEMENT FOR ACCESS AND MAINTENANCE 1.5 WIDE (E21)
4. EASEMENT TO DRAIN WATER 1.5 WIDE (E1)
5. EASEMENT FOR PADMOUNT SUBSTAYION 2.75 WIDE (E3)
6. RESTRICTION ON THE USE OF LAND (R1)
7. RESTRICTION ON THE USE OF LAND (R2)
8. RESTRICTION ON THE USE OF LAND
9. RESTRICTION ON THE USE OF LAND
10. POSITIVE COVENANT
11. RESTRICTION ON THE USE OF LAND
12. RESTRICTION ON THE USE OF LAND
13. RESTRICTION ON THE USE OF LAND
14. RESTRICTION ON THE USE OF LAND
15. RESTRICTION ON THE USE OF LAND

If space is insufficient use additional annexure sheet

Surveyor's Reference: 20260-7H

Office Use Only

Office Use Only

Registered:

PLAN OF SUBDIVISION

OF LOT 9253 DP1275630

DP 1275629

Subdivision Certificate number:

Date of Endorsement:

This sheet is for the provision of the following information as required:

- A schedule of lots and addresses - See 60(c) *SSI Regulation 2017*
- Statements of intention to create and release affecting interests in accordance with section 88B *Conveyancing Act 1919*
- Signatures and seals- see 195D *Conveyancing Act 1919*
- Any information which cannot fit in the appropriate panel of sheet 1 of the administration sheets.

Lot Number	Sub-Address Number	Address Number	Road Name	Road Type	Locality Name
8701		1	BREAM	STREET	MELONBA
8702		3	BREAM	STREET	MELONBA
8703		5	BREAM	STREET	MELONBA
8704		7	BREAM	STREET	MELONBA
8705		42	BRUSHCHERRY	STREET	MELONBA
8706		40	BRUSHCHERRY	STREET	MELONBA
8707		38	BRUSHCHERRY	STREET	MELONBA
8708		2	BREAM	STREET	MELONBA
8709		4	BREAM	STREET	MELONBA
8710		6	BREAM	STREET	MELONBA
8711		8	BREAM	STREET	MELONBA
8712		10	BREAM	STREET	MELONBA
8713		48	BRUSHCHERRY	STREET	MELONBA
8714		50	BRUSHCHERRY	STREET	MELONBA
8715		52	BRUSHCHERRY	STREET	MELONBA

If space is insufficient use additional annexure sheet

Surveyor's Reference: 20260-7H

Office Use Only

Office Use Only

Registered:**PLAN OF SUBDIVISION**

OF LOT 9253 DP1275630

DP 1275629

Subdivision Certificate number:

Date of Endorsement:

This sheet is for the provision of the following information as required:

- A schedule of lots and addresses - See 60(c) *SSI Regulation 2017*
- Statements of intention to create and release affecting interests in accordance with section 88B *Conveyancing Act 1919*
- Signatures and seals- see 195D *Conveyancing Act 1919*
- Any information which cannot fit in the appropriate panel of sheet 1 of the administration sheets.

Lot Number	Sub-Address Number	Address Number	Road Name	Road Type	Locality Name
8716		54	BRUSHCHERRY	STREET	MELONBA
8717		56	BRUSHCHERRY	STREET	MELONBA
8718		58	BRUSHCHERRY	STREET	MELONBA
8719		60	BRUSHCHERRY	STREET	MELONBA
8720		62	BRUSHCHERRY	STREET	MELONBA
8721		64	BRUSHCHERRY	STREET	MELONBA
8722		5	QUOLL	STREET	MELONBA
8723		3	QUOLL	STREET	MELONBA
8724		1	QUOLL	STREET	MELONBA
8725		151	FLAMETREE	DRIVE	MELONBA
8726		149	FLAMETREE	DRIVE	MELONBA
8727		147	FLAMETREE	DRIVE	MELONBA
8728		145	FLAMETREE	DRIVE	MELONBA
8729		143	FLAMETREE	DRIVE	MELONBA
8730		141	FLAMETREE	DRIVE	MELONBA

If space is insufficient use additional annexure sheet

Surveyor's Reference: 20260-7H

Office Use Only	Office Use Only
Registered: PLAN OF SUBDIVISION OF LOT 9253 DP1275630	DP 1275629
Subdivision Certificate number: Date of Endorsement:	This sheet is for the provision of the following information as required: - A schedule of lots and addresses - See 60(c) <i>SSI Regulation 2017</i> - Statements of intention to create and release affecting interests in accordance with section 88B <i>Conveyancing Act 1919</i> - Signatures and seals- see 195D <i>Conveyancing Act 1919</i> - Any information which cannot fit in the appropriate panel of sheet 1 of the administration sheets.

Lot Number	Sub-Address Number	Address Number	Road Name	Road Type	Locality Name
8731		139	FLAMETREE	DRIVE	MELONBA
8732		137	FLAMETREE	DRIVE	MELONBA
8733		135	FLAMETREE	DRIVE	MELONBA
8734		2	RINGTAIL	STREET	MELONBA
8735		4	RINGTAIL	STREET	MELONBA
8736		6	RINGTAIL	STREET	MELONBA
8737		8	RINGTAIL	STREET	MELONBA
8738		4	FAIRYWREN	STREET	MELONBA
8739		6	FAIRYWREN	STREET	MELONBA
8740		8	FAIRYWREN	STREET	MELONBA
8741		10	FAIRYWREN	STREET	MELONBA
8742		12	FAIRYWREN	STREET	MELONBA
8743		14	FAIRYWREN	STREET	MELONBA
8744		16	FAIRYWREN	STREET	MELONBA
8745		18	FAIRYWREN	STREET	MELONBA

If space is insufficient use additional annexure sheet

Surveyor's Reference: 20260-7H

Office Use Only

Office Use Only

Registered:**PLAN OF SUBDIVISION**

OF LOT 9253 DP1275630

DP 1275629

Subdivision Certificate number:

Date of Endorsement:

This sheet is for the provision of the following information as required:

- A schedule of lots and addresses - See 60(c) *SSI Regulation 2017*
- Statements of intention to create and release affecting interests in accordance with section 88B *Conveyancing Act 1919*
- Signatures and seals- see 195D *Conveyancing Act 1919*
- Any information which cannot fit in the appropriate panel of sheet 1 of the administration sheets.

Lot Number	Sub-Address Number	Address Number	Road Name	Road Type	Locality Name
8746		20	FAIRYWREN	STREET	MELONBA
8747		22	FAIRYWREN	STREET	MELONBA
8748		24	FAIRYWREN	STREET	MELONBA
8749		26	FAIRYWREN	STREET	MELONBA
8750		28	FAIRYWREN	STREET	MELONBA
8751		30	FAIRYWREN	STREET	MELONBA
8752		32	FAIRYWREN	STREET	MELONBA
8753		13	QUOLL	STREET	MELONBA
8754		11	QUOLL	STREET	MELONBA
8755		9	QUOLL	STREET	MELONBA
8756		7	QUOLL	STREET	MELONBA
8757		71	BRUSHCHERRY	STREET	MELONBA
8758		69	BRUSHCHERRY	STREET	MELONBA
8759		67	BRUSHCHERRY	STREET	MELONBA
8760		65	BRUSHCHERRY	STREET	MELONBA

If space is insufficient use additional annexure sheet

Surveyor's Reference: 20260-7H

Office Use Only

Office Use Only

Registered:

PLAN OF SUBDIVISION

OF LOT 9253 DP1275630

DP 1275629

This sheet is for the provision of the following information as required:

- A schedule of lots and addresses - See 60(c) *SSI Regulation 2017*
- Statements of intention to create and release affecting interests in accordance with section 88B *Conveyancing Act 1919*
- Signatures and seals- see 195D *Conveyancing Act 1919*
- Any information which cannot fit in the appropriate panel of sheet 1 of the administration sheets.

Subdivision Certificate number:

Date of Endorsement:

Lot Number	Sub-Address Number	Address Number	Road Name	Road Type	Locality Name
8761		63	BRUSHCHERRY	STREET	MELONBA
8762		61	BRUSHCHERRY	STREET	MELONBA
8763		59	BRUSHCHERRY	STREET	MELONBA
8764		57	BRUSHCHERRY	STREET	MELONBA
8765		55	BRUSHCHERRY	STREET	MELONBA
8766		53	BRUSHCHERRY	STREET	MELONBA
8767		51	BRUSHCHERRY	STREET	MELONBA
8768		49	BRUSHCHERRY	STREET	MELONBA
8769		47	BRUSHCHERRY	STREET	MELONBA
8770		45	BRUSHCHERRY	STREET	MELONBA
8771		43	BRUSHCHERRY	STREET	MELONBA
8772		10	RINGTAIL	STREET	MELONBA
8773		12	RINGTAIL	STREET	MELONBA
8774		14	RINGTAIL	STREET	MELONBA
8775		16	RINGTAIL	STREET	MELONBA

If space is insufficient use additional annexure sheet

Surveyor's Reference: 20260-7H

Office Use Only

Office Use Only

Registered:**PLAN OF SUBDIVISION**

OF LOT 9253 DP1275630

DP 1275629

Subdivision Certificate number:

Date of Endorsement:

This sheet is for the provision of the following information as required:

- A schedule of lots and addresses - See 60(c) *SSI Regulation 2017*
- Statements of intention to create and release affecting interests in accordance with section 88B *Conveyancing Act 1919*
- Signatures and seals- see 195D *Conveyancing Act 1919*
- Any information which cannot fit in the appropriate panel of sheet 1 of the administration sheets.

Lot Number	Sub-Address Number	Address Number	Road Name	Road Type	Locality Name
8776		18	RINGTAIL	STREET	MELONBA
8777		20	RINGTAIL	STREET	MELONBA
8778		250	DIAMONDBACK	PARADE	MELONBA
8779		252	DIAMONDBACK	PARADE	MELONBA
8780		254	DIAMONDBACK	PARADE	MELONBA
8781		256	DIAMONDBACK	PARADE	MELONBA
8782		258	DIAMONDBACK	PARADE	MELONBA
8783		260	DIAMONDBACK	PARADE	MELONBA
8784		262	DIAMONDBACK	PARADE	MELONBA
8785		264	DIAMONDBACK	PARADE	MELONBA
8786		266	DIAMONDBACK	PARADE	MELONBA
8787		268	DIAMONDBACK	PARADE	MELONBA
8788		270	DIAMONDBACK	PARADE	MELONBA
8789		272	DIAMONDBACK	PARADE	MELONBA
8790		274	DIAMONDBACK	PARADE	MELONBA

If space is insufficient use additional annexure sheet

Surveyor's Reference: 20260-7H

Office Use Only

Office Use Only

Registered:**PLAN OF SUBDIVISION**

OF LOT 9253 DP1275630

DP 1275629

Subdivision Certificate number:

Date of Endorsement:

This sheet is for the provision of the following information as required:

- A schedule of lots and addresses - See 60(c) *SSI Regulation 2017*
- Statements of intention to create and release affecting interests in accordance with section 88B *Conveyancing Act 1919*
- Signatures and seals- see 195D *Conveyancing Act 1919*
- Any information which cannot fit in the appropriate panel of sheet 1 of the administration sheets.

Lot Number	Sub-Address Number	Address Number	Road Name	Road Type	Locality Name
8791		276	DIAMONDBACK	PARADE	MELONBA
8792		278	DIAMONDBACK	PARADE	MELONBA
8793		21	QUOLL	STREET	MELONBA
8794		19	QUOLL	STREET	MELONBA
8795		17	QUOLL	STREET	MELONBA
8796		15	QUOLL	STREET	MELONBA
8797		31	FAIRYWREN	STREET	MELONBA
8798		29	FAIRYWREN	STREET	MELONBA
8799		27	FAIRYWREN	STREET	MELONBA
8800		25	FAIRYWREN	STREET	MELONBA
8801		23	FAIRYWREN	STREET	MELONBA
8802		21	FAIRYWREN	STREET	MELONBA
8803		19	FAIRYWREN	STREET	MELONBA
8804		17	FAIRYWREN	STREET	MELONBA
8805		15	FAIRYWREN	STREET	MELONBA

If space is insufficient use additional annexure sheet

Surveyor's Reference: 20260-7H

Office Use Only

Office Use Only

Registered:

PLAN OF SUBDIVISION

OF LOT 9253 DP1275630

DP 1275629

Subdivision Certificate number:

Date of Endorsement:

This sheet is for the provision of the following information as required:

- A schedule of lots and addresses - See 60(c) *SSI Regulation 2017*
- Statements of intention to create and release affecting interests in accordance with section 88B *Conveyancing Act 1919*
- Signatures and seals- see 195D *Conveyancing Act 1919*
- Any information which cannot fit in the appropriate panel of sheet 1 of the administration sheets.

Lot Number	Sub-Address Number	Address Number	Road Name	Road Type	Locality Name
8806		13	FAIRYWREN	STREET	MELONBA
8807		11	FAIRYWREN	STREET	MELONBA
8808		9	FAIRYWREN	STREET	MELONBA
8809		7	FAIRYWREN	STREET	MELONBA
8810		5	FAIRYWREN	STREET	MELONBA
8811		3	FAIRYWREN	STREET	MELONBA
8812		2	HOVEA	PARADE	MELONBA
8813		4	HOVEA	PARADE	MELONBA
8814		6	HOVEA	PARADE	MELONBA
8815		8	HOVEA	PARADE	MELONBA
8816		29	LEATHERJACKET	STREET	MELONBA
8817		27	LEATHERJACKET	STREET	MELONBA
8818		25	LEATHERJACKET	STREET	MELONBA
8819		23	LEATHERJACKET	STREET	MELONBA
8820		21	LEATHERJACKET	STREET	MELONBA

If space is insufficient use additional annexure sheet

Surveyor's Reference: 20260-7H

Office Use Only

Office Use Only

Registered:**PLAN OF SUBDIVISION**

OF LOT 9253 DP1275630

DP 1275629

Subdivision Certificate number:

Date of Endorsement:

This sheet is for the provision of the following information as required:

- A schedule of lots and addresses - See 60(c) *SSI Regulation 2017*
- Statements of intention to create and release affecting interests in accordance with section 88B *Conveyancing Act 1919*
- Signatures and seals- see 195D *Conveyancing Act 1919*
- Any information which cannot fit in the appropriate panel of sheet 1 of the administration sheets.

Lot Number	Sub-Address Number	Address Number	Road Name	Road Type	Locality Name
8821		19	LEATHERJACKET	STREET	MELONBA
8822		17	LEATHERJACKET	STREET	MELONBA
8823		15	LEATHERJACKET	STREET	MELONBA
8824		13	LEATHERJACKET	STREET	MELONBA
8825		11	LEATHERJACKET	STREET	MELONBA
8826		9	LEATHERJACKET	STREET	MELONBA
8827		7	LEATHERJACKET	STREET	MELONBA
8828		5	LEATHERJACKET	STREET	MELONBA
8829		3	LEATHERJACKET	STREET	MELONBA
8830		1	LEATHERJACKET	STREET	MELONBA
8831		2	QUOLL	STREET	MELONBA
8832		4	QUOLL	STREET	MELONBA
8833		6	QUOLL	STREET	MELONBA
8834		8	QUOLL	STREET	MELONBA
8835		10	QUOLL	STREET	MELONBA

If space is insufficient use additional annexure sheet

Surveyor's Reference: 20260-7H

Office Use Only

Office Use Only

Registered:

PLAN OF SUBDIVISION
OF LOT 9253 DP1275630

DP 1275629

Subdivision Certificate number:

Date of Endorsement:

This sheet is for the provision of the following information as required:

- A schedule of lots and addresses - See 60(c) *SSI Regulation 2017*
- Statements of intention to create and release affecting interests in accordance with section 88B *Conveyancing Act 1919*
- Signatures and seals- see 195D *Conveyancing Act 1919*
- Any information which cannot fit in the appropriate panel of sheet 1 of the administration sheets.

Lot Number	Sub-Address Number	Address Number	Road Name	Road Type	Locality Name
8836		12	QUOLL	STREET	MELONBA
8837		14	QUOLL	STREET	MELONBA
8838		16	QUOLL	STREET	MELONBA
8839		18	QUOLL	STREET	MELONBA
8840		20	QUOLL	STREET	MELONBA
8841		22	QUOLL	STREET	MELONBA
8842		24	QUOLL	STREET	MELONBA
8843		26	QUOLL	STREET	MELONBA
8844		28	QUOLL	STREET	MELONBA
8845		10	HOVEA	PARADE	MELONBA
8846		12	HOVEA	PARADE	MELONBA
8847		14	HOVEA	PARADE	MELONBA
8848		16	HOVEA	PARADE	MELONBA
8849		25	MINTBUSH	STREET	MELONBA
8850		23	MINTBUSH	STREET	MELONBA

If space is insufficient use additional annexure sheet

Surveyor's Reference: 20260-7H

Office Use Only

Office Use Only

Registered:**PLAN OF SUBDIVISION**
OF LOT 9253 DP1275630**DP 1275629**

Subdivision Certificate number:

Date of Endorsement:

This sheet is for the provision of the following information as required:

- A schedule of lots and addresses - See 60(c) *SSI Regulation 2017*
- Statements of intention to create and release affecting interests in accordance with section 88B *Conveyancing Act 1919*
- Signatures and seals- see 195D *Conveyancing Act 1919*
- Any information which cannot fit in the appropriate panel of sheet 1 of the administration sheets.

Lot Number	Sub-Address Number	Address Number	Road Name	Road Type	Locality Name
8851		21	MINTBUSH	STREET	MELONBA
8852		19	MINTBUSH	STREET	MELONBA
8853		17	MINTBUSH	STREET	MELONBA
8854		15	MINTBUSH	STREET	MELONBA
8855		13	MINTBUSH	STREET	MELONBA
8856		11	MINTBUSH	STREET	MELONBA
8857		9	MINTBUSH	STREET	MELONBA
8858		7	MINTBUSH	STREET	MELONBA
8859		5	MINTBUSH	STREET	MELONBA
8860		3	MINTBUSH	STREET	MELONBA
8861		13	CUSCUS	STREET	MELONBA
8862		11	CUSCUS	STREET	MELONBA
8863		9	CUSCUS	STREET	MELONBA
8864		7	CUSCUS	STREET	MELONBA
8865		5	CUSCUS	STREET	MELONBA

If space is insufficient use additional annexure sheet

Surveyor's Reference: 20260-7H

Office Use Only

Office Use Only

Registered:

PLAN OF SUBDIVISION
OF LOT 9253 DP1275630

DP 1275629

Subdivision Certificate number:

Date of Endorsement:

This sheet is for the provision of the following information as required:

- A schedule of lots and addresses - See 60(c) *SSI Regulation 2017*
- Statements of intention to create and release affecting interests in accordance with section 88B *Conveyancing Act 1919*
- Signatures and seals- see 195D *Conveyancing Act 1919*
- Any information which cannot fit in the appropriate panel of sheet 1 of the administration sheets.

Lot Number	Sub-Address Number	Address Number	Road Name	Road Type	Locality Name
8866		4	LEATHERJACKET	STREET	MELONBA
8867		6	LEATHERJACKET	STREET	MELONBA
8868		8	LEATHERJACKET	STREET	MELONBA
8869		10	LEATHERJACKET	STREET	MELONBA
8870		12	LEATHERJACKET	STREET	MELONBA
8871		14	LEATHERJACKET	STREET	MELONBA
8872		16	LEATHERJACKET	STREET	MELONBA
8873		18	LEATHERJACKET	STREET	MELONBA
8874		20	LEATHERJACKET	STREET	MELONBA
8875		22	LEATHERJACKET	STREET	MELONBA
8876		24	LEATHERJACKET	STREET	MELONBA
8877		26	LEATHERJACKET	STREET	MELONBA
8878		18	HOVEA	PARADE	MELONBA
8879		20	HOVEA	PARADE	MELONBA
8880		22	HOVEA	PARADE	MELONBA

If space is insufficient use additional annexure sheet

Surveyor's Reference: 20260-7H

Office Use Only	Office Use Only
Registered: PLAN OF SUBDIVISION OF LOT 9253 DP1275630	DP 1275629
Subdivision Certificate number: Date of Endorsement:	This sheet is for the provision of the following information as required: - A schedule of lots and addresses - See 60(c) <i>SSI Regulation 2017</i> - Statements of intention to create and release affecting interests in accordance with section 88B <i>Conveyancing Act 1919</i> - Signatures and seals- see 195D <i>Conveyancing Act 1919</i> - Any information which cannot fit in the appropriate panel of sheet 1 of the administration sheets.

Lot Number	Sub-Address Number	Address Number	Road Name	Road Type	Locality Name
8881		24	HOVEA	PARADE	MELONBA
8882		23	SEAPERCH	STREET	MELONBA
8883		21	SEAPERCH	STREET	MELONBA
8884		19	SEAPERCH	STREET	MELONBA
8885		17	SEAPERCH	STREET	MELONBA
8886		15	SEAPERCH	STREET	MELONBA
8887		13	SEAPERCH	STREET	MELONBA
8888		11	SEAPERCH	STREET	MELONBA
8889		9	SEAPERCH	STREET	MELONBA
8890		7	SEAPERCH	STREET	MELONBA
8891		5	SEAPERCH	STREET	MELONBA
8892		3	SEAPERCH	STREET	MELONBA
8893		23	CUSCUS	STREET	MELONBA
8894		21	CUSCUS	STREET	MELONBA
8895		19	CUSCUS	STREET	MELONBA

If space is insufficient use additional annexure sheet

Surveyor's Reference: 20260-7H

Office Use Only

Office Use Only

Registered:**PLAN OF SUBDIVISION**
OF LOT 9253 DP1275630**DP 1275629**

Subdivision Certificate number:

Date of Endorsement:

This sheet is for the provision of the following information as required:

- A schedule of lots and addresses - See 60(c) *SSI Regulation 2017*
- Statements of intention to create and release affecting interests in accordance with section 88B *Conveyancing Act 1919*
- Signatures and seals- see 195D *Conveyancing Act 1919*
- Any information which cannot fit in the appropriate panel of sheet 1 of the administration sheets.

Lot Number	Sub-Address Number	Address Number	Road Name	Road Type	Locality Name
8896		17	CUSCUS	STREET	MELONBA
8897		15	CUSCUS	STREET	MELONBA
8898		4	MINTBBUSH	STREET	MELONBA
8899		6	MINTBBUSH	STREET	MELONBA
8900		8	MINTBBUSH	STREET	MELONBA
8901		10	MINTBBUSH	STREET	MELONBA
8902		12	MINTBBUSH	STREET	MELONBA
8903		14	MINTBBUSH	STREET	MELONBA
8904		16	MINTBBUSH	STREET	MELONBA
8905		18	MINTBBUSH	STREET	MELONBA
8906		20	MINTBBUSH	STREET	MELONBA
8907		22	MINTBBUSH	STREET	MELONBA
8908		24	MINTBBUSH	STREET	MELONBA
8909		26	HOVEA	PARADE	MELONBA
8910		28	HOVEA	PARADE	MELONBA

If space is insufficient use additional annexure sheet

Surveyor's Reference: 20260-7H

Office Use Only

Office Use Only

Registered:

PLAN OF SUBDIVISION

OF LOT 9253 DP1275630

DP 1275629

Subdivision Certificate number:

Date of Endorsement:

This sheet is for the provision of the following information as required:

- A schedule of lots and addresses - See 60(c) *SSI Regulation 2017*
- Statements of intention to create and release affecting interests in accordance with section 88B *Conveyancing Act 1919*
- Signatures and seals- see 195D *Conveyancing Act 1919*
- Any information which cannot fit in the appropriate panel of sheet 1 of the administration sheets.

Lot Number	Sub-Address Number	Address Number	Road Name	Road Type	Locality Name
8911		30	HOVEA	PARADE	MELONBA
8912		32	HOVEA	PARADE	MELONBA
8913		21	HYDRILLA	STREET	MELONBA
8914		19	HYDRILLA	STREET	MELONBA
8915		17	HYDRILLA	STREET	MELONBA
8916		15	HYDRILLA	STREET	MELONBA
8917		13	HYDRILLA	STREET	MELONBA
8918		11	HYDRILLA	STREET	MELONBA
8919		9	HYDRILLA	STREET	MELONBA
8920		7	HYDRILLA	STREET	MELONBA
8921		5	HYDRILLA	STREET	MELONBA
8922		3	HYDRILLA	STREET	MELONBA
8923		33	CUSCUS	STREET	MELONBA
8924		31	CUSCUS	STREET	MELONBA
8925		29	CUSCUS	STREET	MELONBA

If space is insufficient use additional annexure sheet

Surveyor's Reference: 20260-7H

Office Use Only

Office Use Only

Registered:

PLAN OF SUBDIVISION
OF LOT 9253 DP1275630

DP 1275629

Subdivision Certificate number:

Date of Endorsement:

This sheet is for the provision of the following information as required:

- A schedule of lots and addresses - See 60(c) *SSI Regulation 2017*
- Statements of intention to create and release affecting interests in accordance with section 88B *Conveyancing Act 1919*
- Signatures and seals- see 195D *Conveyancing Act 1919*
- Any information which cannot fit in the appropriate panel of sheet 1 of the administration sheets.

Lot Number	Sub-Address Number	Address Number	Road Name	Road Type	Locality Name
8926		27	CUSCUS	STREET	MELONBA
8927		25	CUSCUS	STREET	MELONBA
8928		4	SEAPERCCH	STREET	MELONBA
8929		6	SEAPERCCH	STREET	MELONBA
8930		8	SEAPERCCH	STREET	MELONBA
8931		10	SEAPERCCH	STREET	MELONBA
8932		12	SEAPERCCH	STREET	MELONBA
8933		14	SEAPERCCH	STREET	MELONBA
8934		16	SEAPERCCH	STREET	MELONBA
8935		18	SEAPERCCH	STREET	MELONBA
8936		20	SEAPERCCH	STREET	MELONBA
8937		22	SEAPERCCH	STREET	MELONBA
8938		26	HYDRILLA	STREET	MELONBA
8939		24	HYDRILLA	STREET	MELONBA
8940		22	HYDRILLA	STREET	MELONBA

If space is insufficient use additional annexure sheet

Surveyor's Reference: 20260-7H

Office Use Only

Office Use Only

Registered:

PLAN OF SUBDIVISION
OF LOT 9253 DP1275630

DP 1275629

Subdivision Certificate number:

Date of Endorsement:

This sheet is for the provision of the following information as required:

- A schedule of lots and addresses - See 60(c) *SSI Regulation 2017*
- Statements of intention to create and release affecting interests in accordance with section 88B *Conveyancing Act 1919*
- Signatures and seals- see 195D *Conveyancing Act 1919*
- Any information which cannot fit in the appropriate panel of sheet 1 of the administration sheets.

Lot Number	Sub-Address Number	Address Number	Road Name	Road Type	Locality Name
8941		20	HYDRILLA	STREET	MELONBA
8942		18	HYDRILLA	STREET	MELONBA
8943		16	HYDRILLA	STREET	MELONBA
8944		14	HYDRILLA	STREET	MELONBA
8945		12	HYDRILLA	STREET	MELONBA
8946		10	HYDRILLA	STREET	MELONBA
8947		8	HYDRILLA	STREET	MELONBA
8948		6	HYDRILLA	STREET	MELONBA
8949		4	HYDRILLA	STREET	MELONBA
8950		35	CUSCUS	STREET	MELONBA
8951		N/A	N/A		MELONBA

If space is insufficient use additional annexure sheet

Surveyor's Reference: 20260-7H

Office Use Only

Office Use Only

Registered:**PLAN OF SUBDIVISION**

OF LOT 9253 DP1275630

DP 1275629

Subdivision Certificate number:

Date of Endorsement:

This sheet is for the provision of the following information as required:

- A schedule of lots and addresses - See 60(c) *SSI Regulation 2017*
- Statements of intention to create and release affecting interests in accordance with section 88B *Conveyancing Act 1919*
- Signatures and seals- see 195D *Conveyancing Act 1919*
- Any information which cannot fit in the appropriate panel of sheet 1 of the administration sheets.

Executed on behalf of the Corporation named below by the authorised person(s) whose signature(s) appear below pursuant to the authority specified.

Company name : WOORONG PARK PTY LTD**Company ACN or ABN :** ACN 094 493 428**Authority :** section 127 of the Corporations Act 2001**Signature :****Name :** Garry Winten Rothwell**Position :** Sole Director/Secretary

Surveyor's Reference: 20260-7H